

ADDENDUM

Peoria Park District
Bradley Park Equipment Service Center
1314 N. Park Road
Peoria, IL 61604
Telephone: (309) 686-3386

ADDENDUM NO. ONE

PROJECT TITLE: Shelter and Concrete Work at
Bicycle Safety Town

ISSUANCE DATE: March 29, 2012

The proposed Contract Documents for this Work are modified as follows:

I. DRAWINGS:

Sheets 2&3: Please see attached details for changes in concrete slab dimensions around garage based on field measurements.

An additional detail for the accessible ramp to the shelter has been included for clarification.

Delete ramp "concrete access ramp" into playground shown on Sheets 2&3.

II. PROJECT MANUAL/SPECIFICATIONS/GENERAL CONDITIONS/ETC.:


Section 10 73 00 Paragraph 1.03 B should read:

A. "Product Design Requirements: The building shall meet the following design requirements as shown on the drawings.

1. Building Code: 2006 IBC
2. Ground Snow Load: 20 psf
3. Basic Wind Speed: 90 mph
4. Seismic Design: long period mapped acceleration of 8%g"

III. INVITATION TO BID: No change

See additional detail sheets.
END OF ADDENDUM NO. ONE

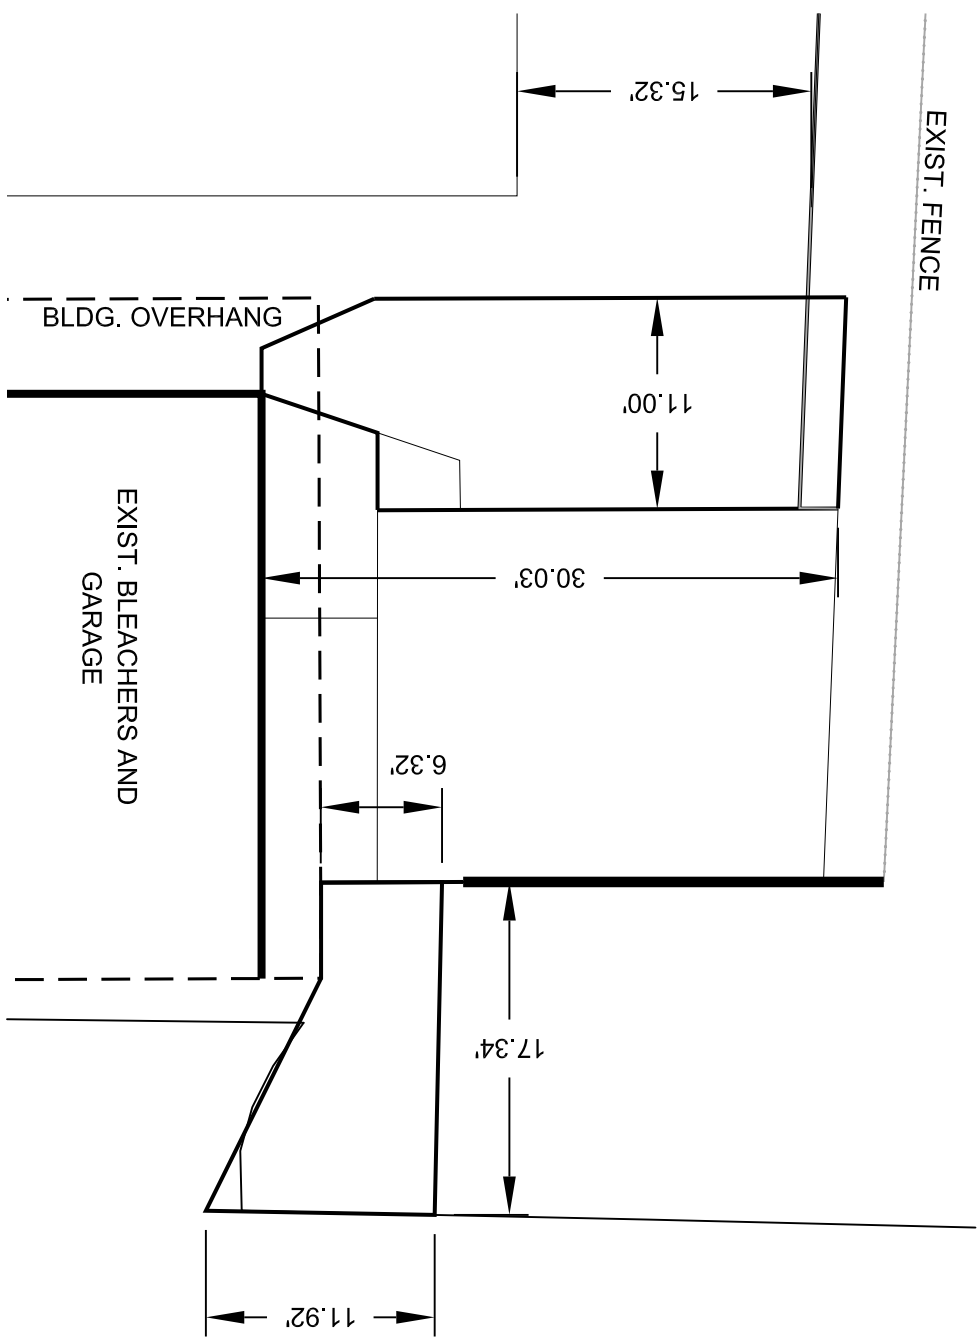

1
A1
1"=10'
Conc. Slab Dimensions


SHELTER AND CONCRETE at:
SAFETY TOWN

PLEASURE DRIVEWAY AND PARK DISTRICT OF PEORIA, ILLINOIS



ADDENDUM #1

DRAWN BY: MJF	SCALE: AS SHOWN	DATE: 3/29/2012	SHEET: 1 of 2
------------------	--------------------	--------------------	------------------

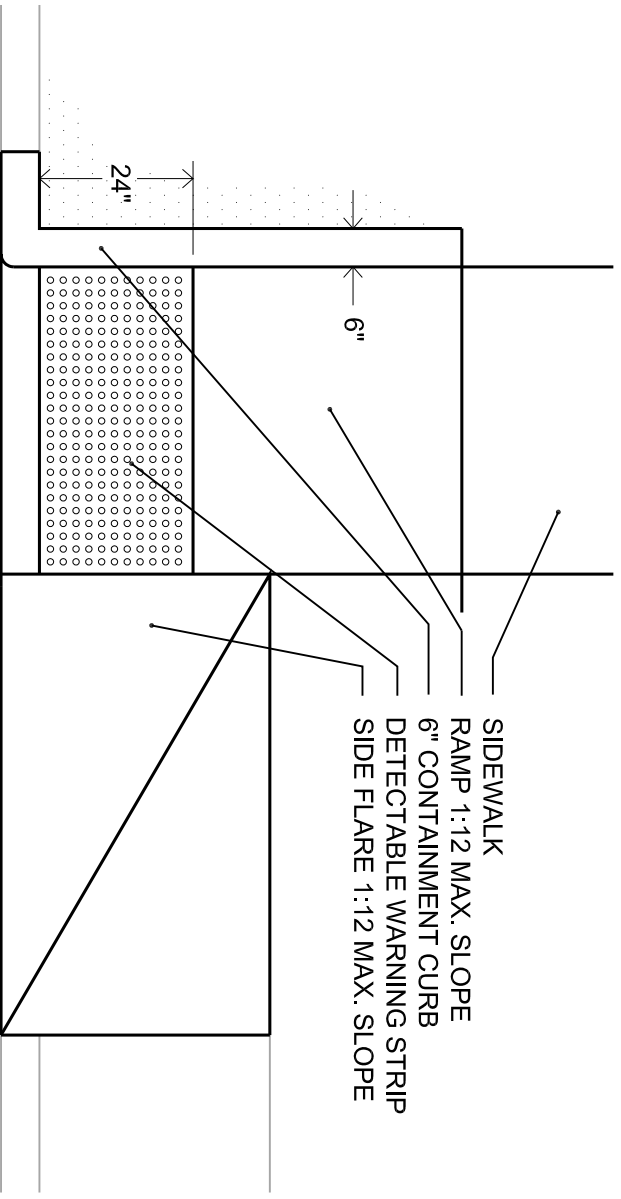

SIDEWALK
 RAMP 1:12 MAX. SLOPE
 6" CONTAINMENT CURB
 DETECTABLE WARNING STRIP
 SIDE FLARE 1:12 MAX. SLOPE

1 Accessible Ramp
 A2 NOT TO SCALE

SHELTER AND CONCRETE at:
SAFETY TOWN



PLEASURE DRIVEWAY AND PARK DISTRICT OF PEORIA, ILLINOIS

ADDENDUM #1

DRAWN BY:	SCALE:	DATE:	SHEET:
MJF	AS SHOWN	3/29/2012	2 of 2