



# PLEASURE DRIVEWAY and PARK DISTRICT of PEORIA, ILLINOIS

Planning, Design and Construction Division ▪ 1314 N. Park Road  
Peoria, IL 61604 ▪ Phone (309) 686-3386 ▪ Fax (309) 686-3383

July 8, 2016

## Request For Quotes

### **Pavement Repair Bradley Park Tennis Courts**

The Peoria Park District is soliciting written quotes for the Bradley Park Tennis Courts Pavement Repair project.

Please note that the prevailing rate of wage including benefits for the Peoria area shall be paid for each craft or type of worker needed to execute this project or perform this work as required by the State of Illinois Department of Labor.

Contractor is responsible for field verifying all measurements. Please contact Mike Friberg at 686-3386 if you have any questions. The project site can be viewed during normal business hours.

### **Deadline:**

Please submit written quotes by Friday, July 15, 2016 at 2:00 p.m. Quotes may be delivered, mailed, faxed, or emailed ([mfriberg@peoriaparks.org](mailto:mfriberg@peoriaparks.org)) to the Planning Offices at the address above.

### **General Description and Scope of Work:**

- A. General: This project's intent is to repair the Bradley Park Tennis Courts pavement by sawcutting existing joints per plans, removing excess bituminous concrete and all Portland cement concrete patches, masking area, placing hot-mix asphalt, and compacting.
- B. Schedule: Completion by close of asphalt plants in 2016. Heavy use of courts by schools and programs will require the minimum possible closure time to be negotiated with contractor.
- C. Products:
  - a. Hot Mix Asphalt: HMA Surface Course Mix "E" N50 or N70
  - b. Release Agent: High temperature silicone-based spray such as SLIDE brand 44612E or equal.
- C. Execution:
  - a. Sawcut joints full depth (3-1/2") per plans to provide two freshly cut faces.
  - b. Clean sawcuts to remove all debris, organic materials, and dust using compressed air and or vacuuming. Use care to not direct compressed air at adjacent painted surfaces. Do not use a water-based pressure washer.
  - c. Mask adjacent court surface with non-staining, non-lifting methods.
  - d. Apply release agent to one side only. Do not use diesel fuel or other solvents!
  - e. Place hot mix asphalt at not less than 295° deg., using care not to stain adjacent tennis court surface.
  - f. Compact hot mix asphalt in lifts.
  - g. Provide finish surface level with adjacent pavement, free from lips, depressions, gaps, or ridges.

## PEORIA PARK BOARD

TIMOTHY J. CASSIDY  
President

NANCY L. SNOWDEN  
Trustee

KELLY A. CUMMINGS  
Trustee

WARREN E. RAYFORD  
Trustee

ROBERT L. JOHNSON, SR.  
Trustee

JACQUELINE J. PETTY  
Trustee

MATTHEW P. RYAN  
Trustee

EMILY CAHILL –Executive Director

h. Remove masking materials and clean residues, tracks, scuffs, etc.

D. Work By Others:

- a. Acrylic surfacing and color coat.
- b. Joint sealer.

**Administrative Requirements**

We are required by State law and Park Board policy to request the following to be submitted with quote. Unfortunately, Quotes submitted without this information are considered incomplete and ineligible for award. All forms noted in this section are available from the Planning Department website at <http://www.peoriaparks-planning.org/forms.html>. If needed, these forms may be faxed to you for your use.

1. EEO Certification – A completed Certificate of Equal Employment Opportunity Compliance must be submitted with quotes if not currently approved.
2. Workforce Profile – A completed Workforce Profile must be submitted if not currently approved.
3. Sexual Harassment Policy – A sexual harassment policy must be submitted for approval if not currently on file.
4. W-9 Taxpayer Identification Form: Bidder must complete and sign the W-9 form.
5. Substance Abuse Prevention Program Certification – Submit form with appropriate section completed. If Part B of the form is completed, your company's Substance Abuse Policy must be submitted for approval.
6. Certification of Safety Compliance – A completed certification of safety compliance must be submitted.
7. Illinois Drug Free Workplace Certification – A completed Illinois Drug Free Workplace Certification (form attached) must be submitted.


*Required forms after Award is made before work can begin:*

1. Insurance Requirements: A Certificate of Insurance and Endorsement with a minimum of one million (\$1,000,000) of liability coverage, naming the Peoria Park District as Additional Insured, will be required, before work begins. Verification that all employees who will be working at the site are currently covered by Workers Compensation Insurance will also be required.

*Forms to be submitted with project closeout and pay requests:*

1. Certified Payroll – Prevailing wage is required for this job. A certified payroll form must accompany all requests for payment.
2. Weekly Workforce Reports – Contractor shall submit completed Weekly Workforce Report for each week until project is completed.

Thank you for your quote! If you have any questions, please give me a call.

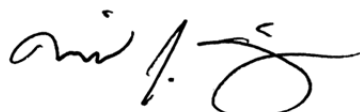

Michael Friberg, RLA, ASLA

PEORIA PARK BOARD

TIMOTHY J. CASSIDY  
President

NANCY L. SNOWDEN  
Trustee

KELLY A. CUMMINGS  
Trustee

WARREN E. RAYFORD  
Trustee

ROBERT L. JOHNSON, SR.  
Trustee

JACQUELINE J. PETTY  
Trustee

MATTHEW P. RYAN  
Trustee

EMILY CAHILL –Executive Director



**QUOTE FORM**

**PEORIA PARK DISTRICT**  
**Pavement Repair**  
**Bradley Park Tennis Courts**

ITEM	COST
<b>BASE QUOTE: Provide and install hot-mix asphalt pavement repair work for the Bradley Park tennis courts</b>	\$

**THE UNDERSIGNED CERTIFIES THAT THIS QUOTATION IS IN ACCORDANCE WITH  
PEORIA PARK DISTRICT SPECIFICATIONS.**

QUOTE SUBMITTED BY:

\_\_\_\_\_  
Company Name

\_\_\_\_\_  
Address City State Zip

\_\_\_\_\_  
Telephone Number Fax Number E-Mail

\_\_\_\_\_  
Signature Title Date

**PEORIA PARK BOARD**

TIMOTHY J. CASSIDY  
President

NANCY L. SNOWDEN  
Trustee

KELLY A. CUMMINGS  
Trustee


WARREN E. RAYFORD  
Trustee

ROBERT L. JOHNSON, SR.  
Trustee

JACQUELINE J. PETTY  
Trustee

MATTHEW P. RYAN  
Trustee

EMILY CAHILL –Executive Director

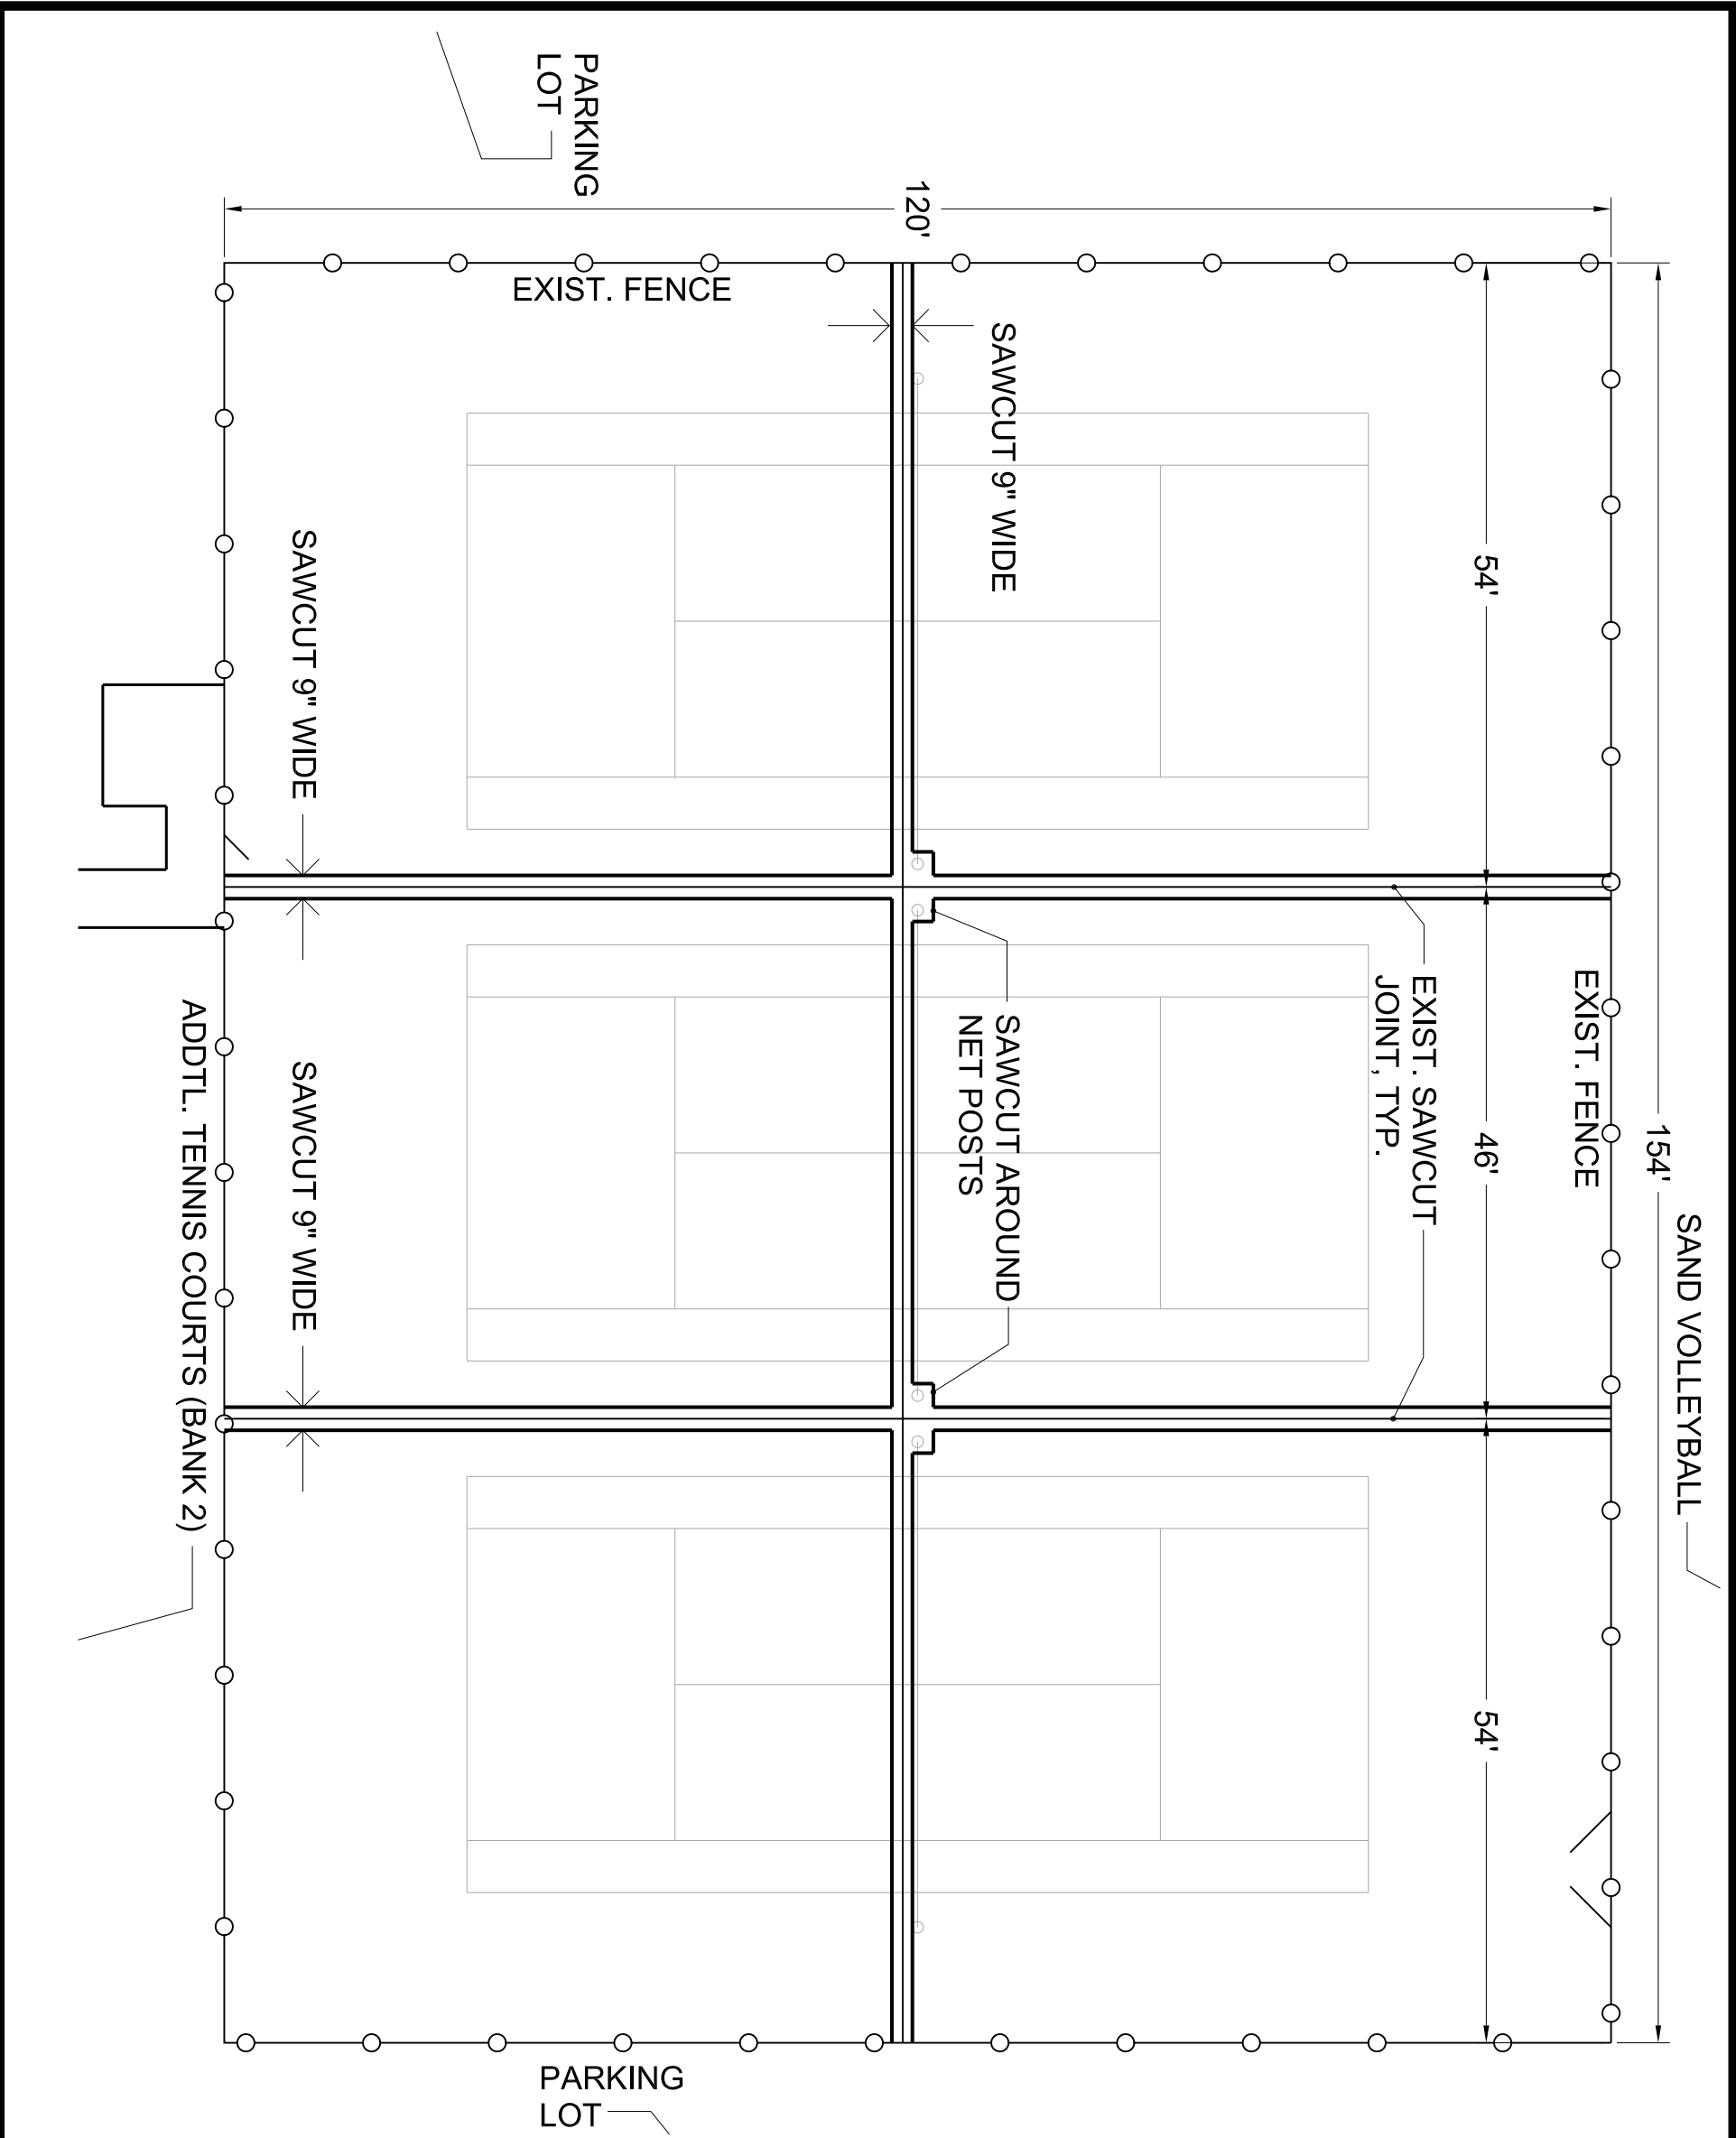


- NOTES:
- ALL SAWCUTS TO BE FULL-DEPTH (3-1/2") TO PROVIDE TWO "FRESH" FACES
  - ALL SAWCUTS TO BE CLEANED AFTER CUTTING - DO NOT USE PRESSURIZED WATER
  - SAWCUTS TO BE MASKED BEFORE PLACEMENT OF ASPHALT
  - SAWCUT AREAS SHALL RECEIVE HMA SURFACE COURSE MIX "E" N50, COMPACTED



PAVEMENT REPAIR - BRADLEY TENNIS COURTS			
SCALE: 1"=15'	DRAWN BY: MJF	DATE: 7/8/16	SHEET: 1 OF 2



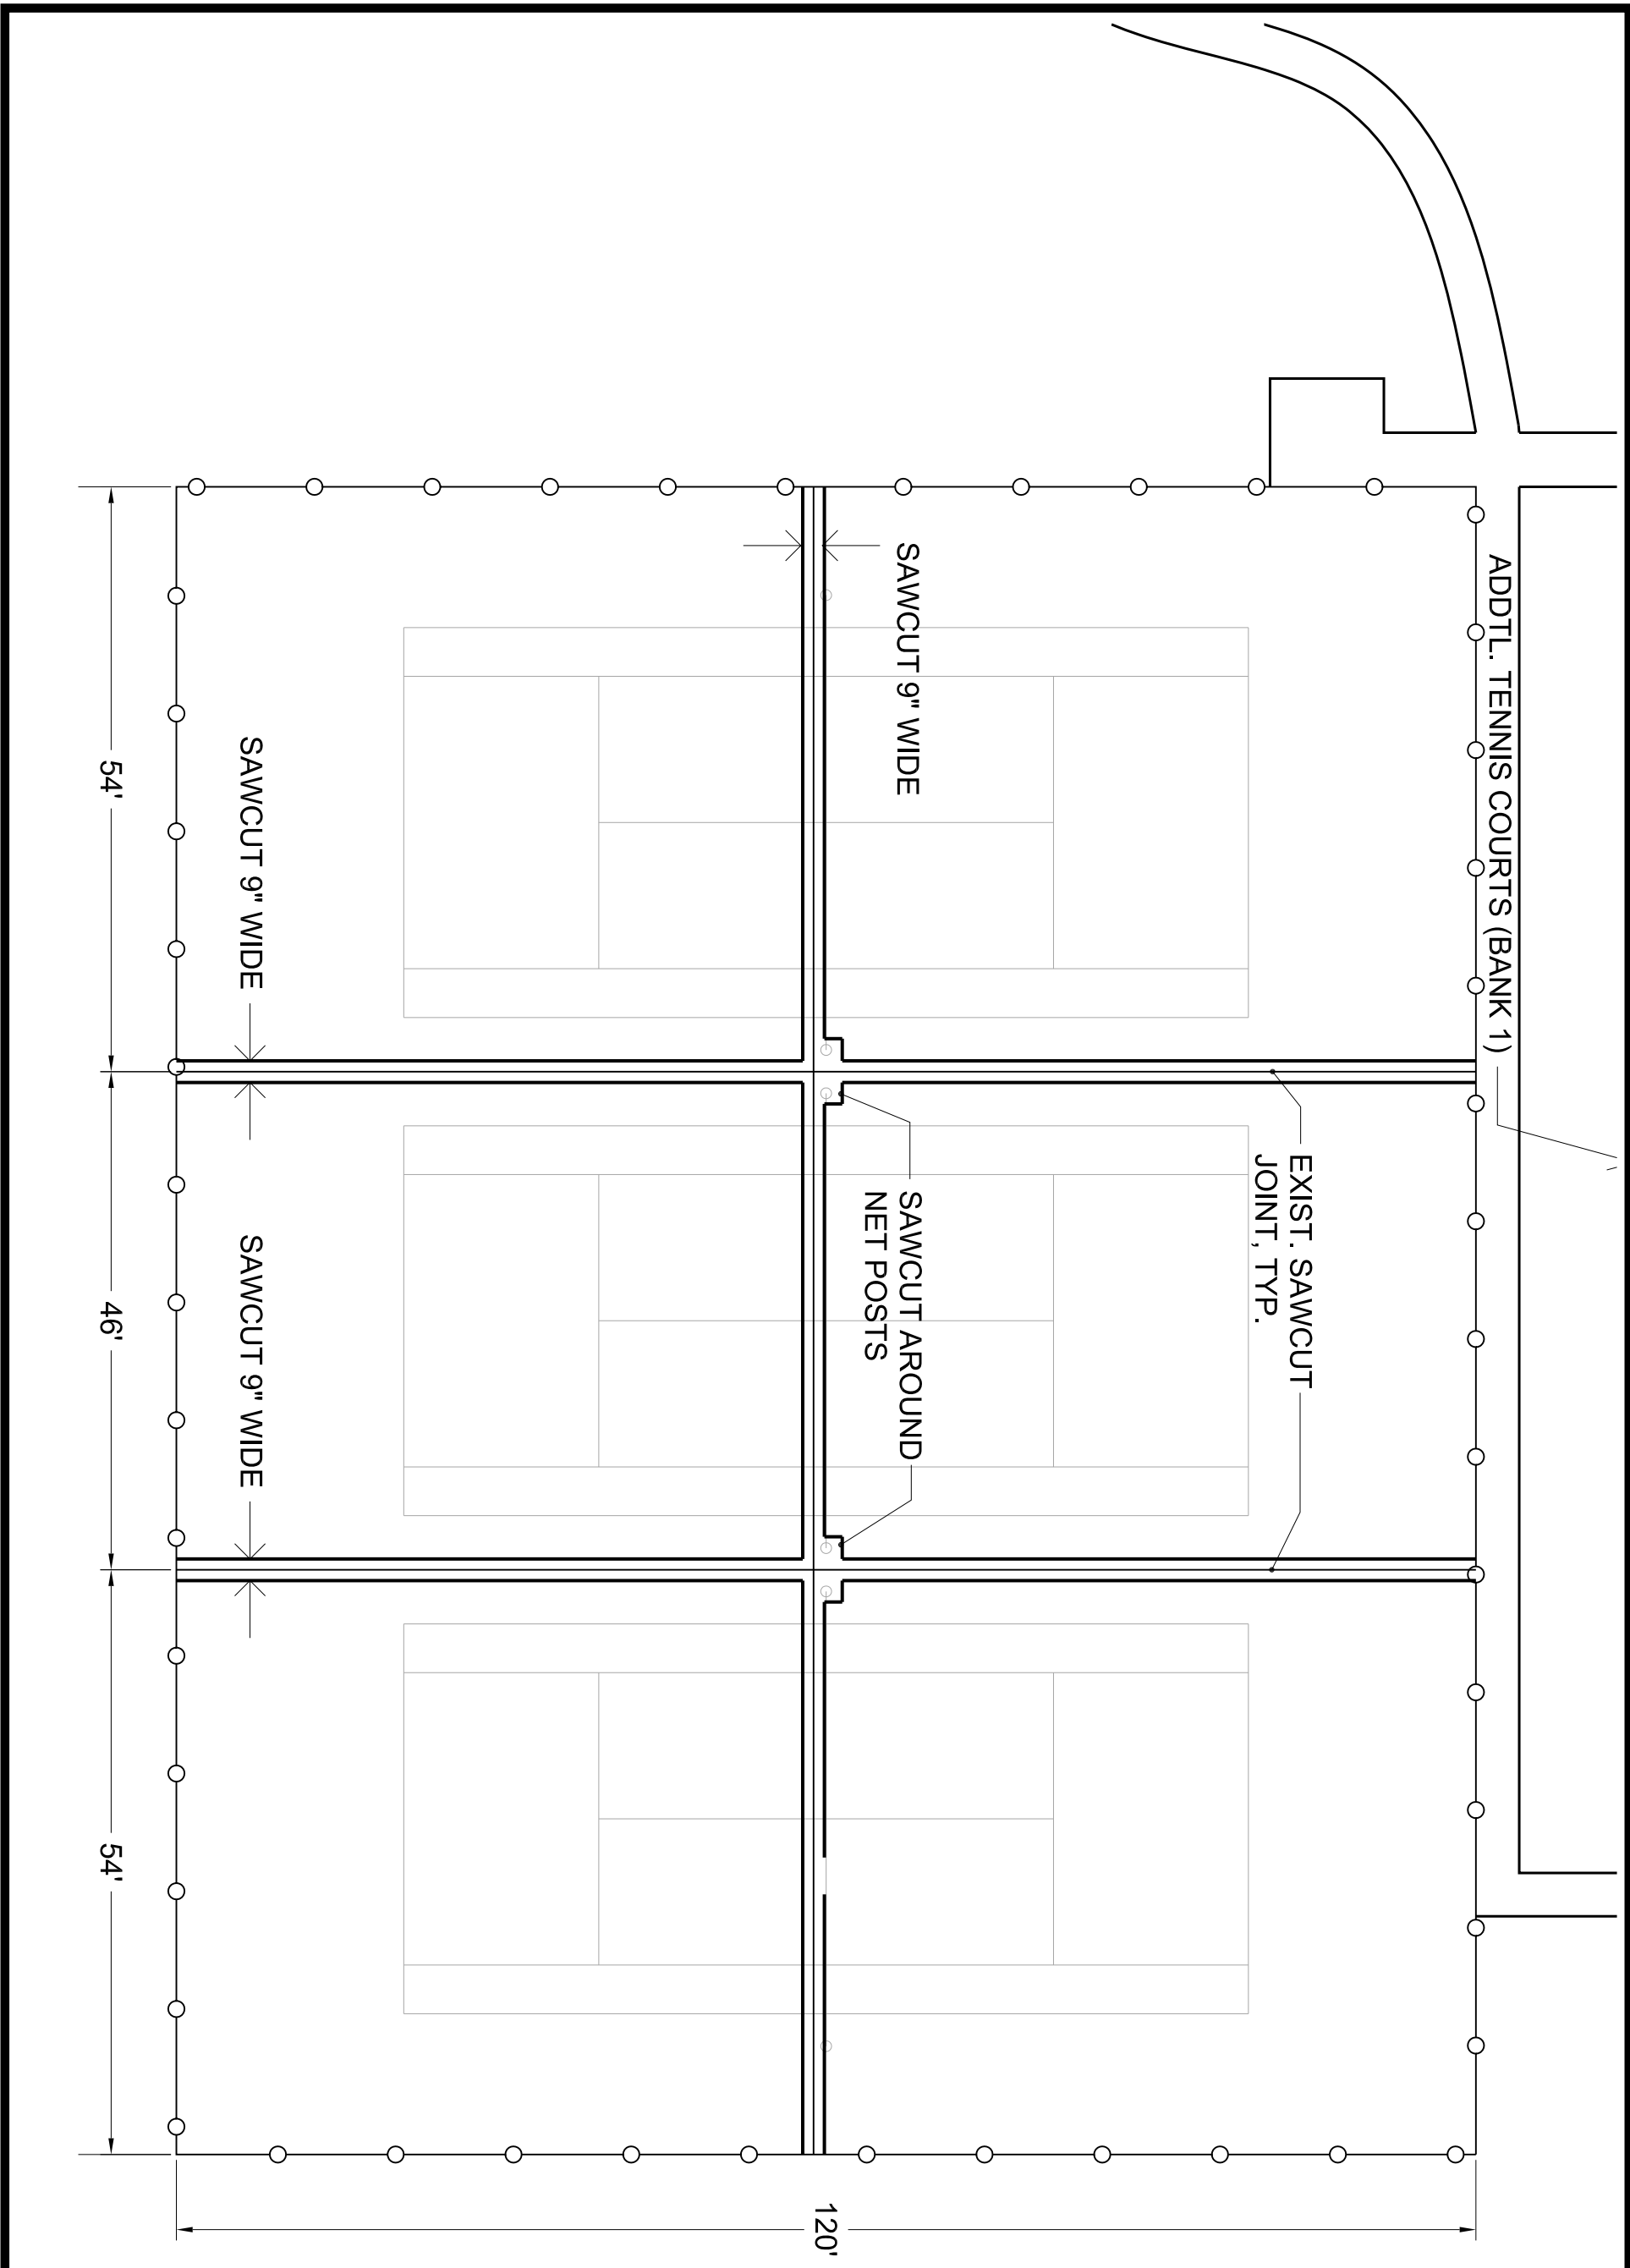

54'

46'

54'

120'

SAWCUT 9" WIDE

SAWCUT 9" WIDE

SAWCUT 9" WIDE

SAWCUT AROUND  
NET POSTS

EXIST. SAWCUT  
JOINT, TYP.

ADDTL. TENNIS COURTS (BANK 1)



PAVEMENT REPAIR - BRADLEY TENNIS COURTS

SCALE: 1"=15'	DRAWN BY: MJF	DATE: 7/8/16	SHEET: 2 OF 2
------------------	------------------	-----------------	------------------

