

ADDENDUM

Peoria Park District  
Bradley Park Equipment Service Center  
1314 N. Park Road  
Peoria, IL 61604  
Telephone: (309) 686-3386

ADDENDUM NO. ONE

PROJECT TITLE: Carpet Removal & Replacement  
Riverplex Recreation and  
Wellness Center

ISSUANCE DATE: October 12, 2016

The proposed Contract Documents for this Work are modified as follows:


- I. DRAWINGS:
  - A. Add Drawing "Addendum 1 Scaled Floor Plan", attached.
  
- II. PROJECT MANUAL/SPECIFICATIONS/GENERAL CONDITIONS/ETC.:
  - A. Under Contract Documents/ Sample Agreement Between Owner and Contractor/List of Drawings add drawing titled "Addendum 1 Scaled Floor Plan."
  
- III. INVITATION TO BID:



 
No Change


Addendum No. ONE  
Page 1 of 2

Addendum #1 ends with Drawing titled "Addendum 1 Scaled Floor Plan"

(Addendum may be bound into Project Manual, attached to front cover, faxed, mailed, emailed or delivered to bidders).

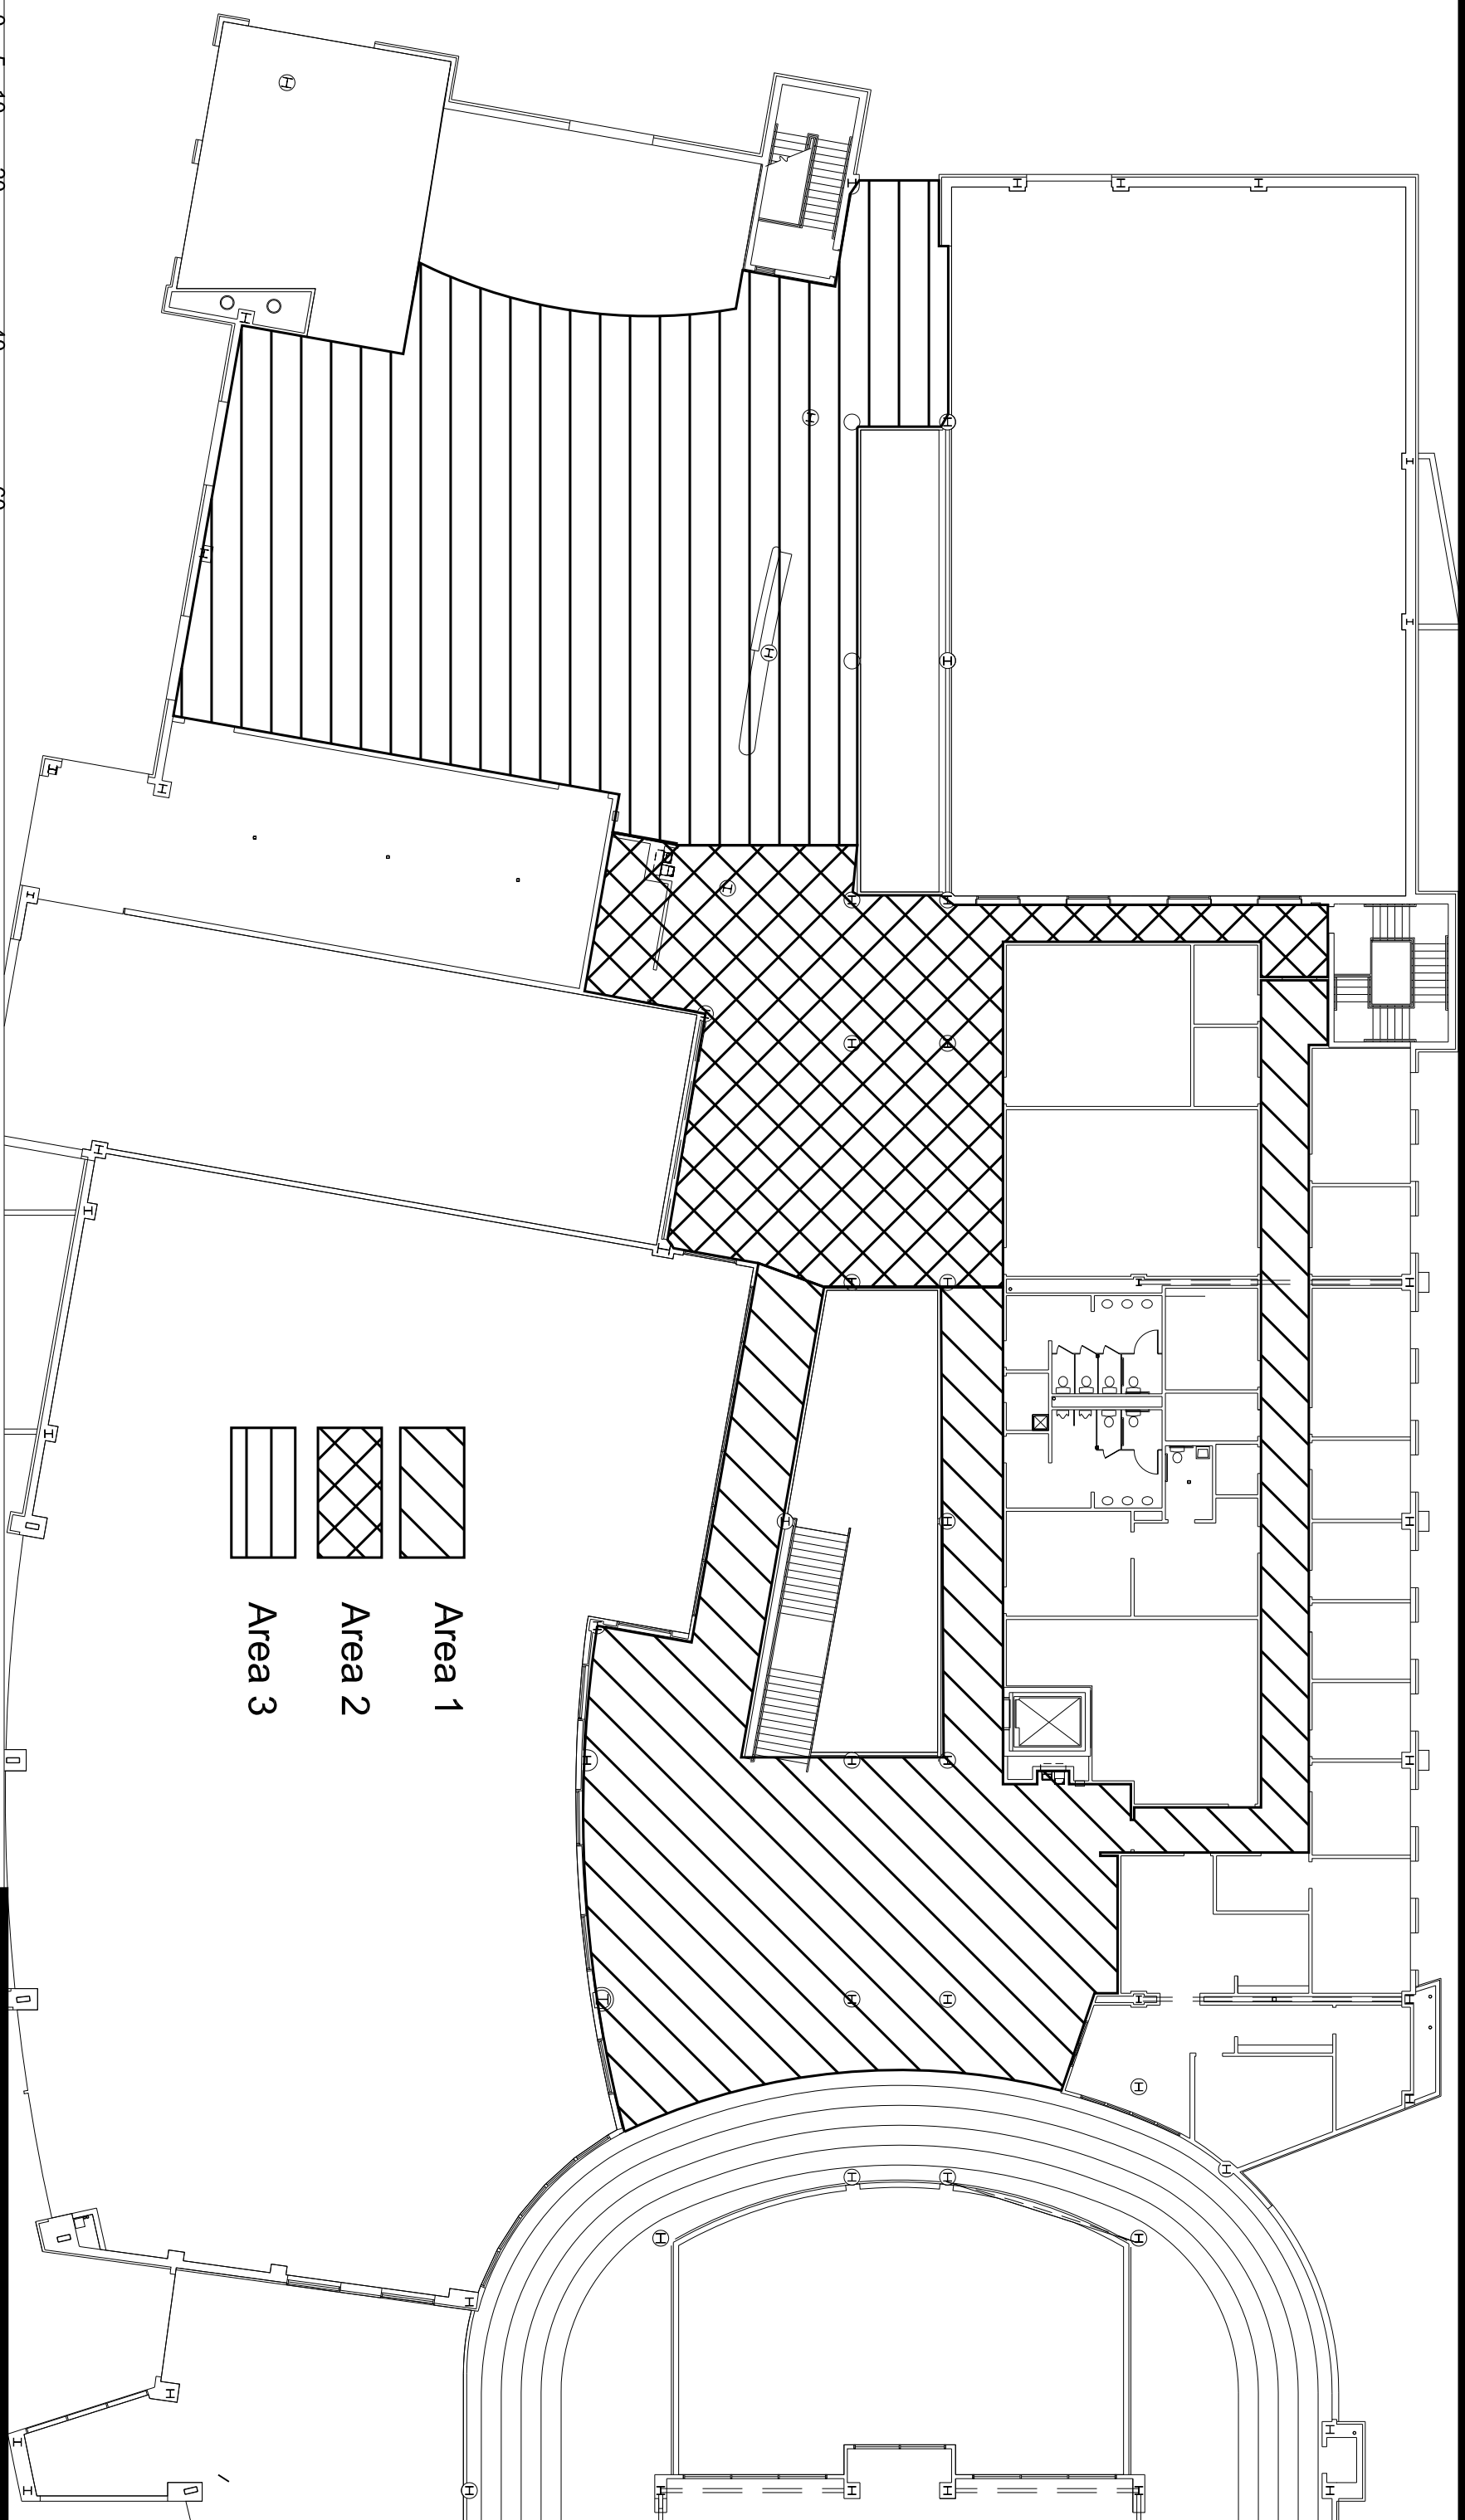

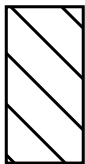- 
**Area 1**
- 
**Area 2**
- 
**Area 3**

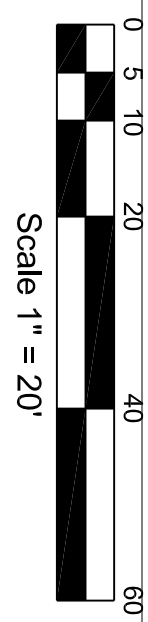

Carpet Removal & Replacement  
 Riverplex Recreation and Wellness Center  
 Addendum 1  
 Scaled Floor Plan

