

ADDENDUM

Peoria Park District
Planning, Design and Construction Department
1314 N. Park Road
Peoria, IL 61604
Telephone: (309) 686-3386

ADDENDUM NO. One


PROJECT TITLE: Asphalt Walkway
Replacement

ISSUANCE DATE: 06/03/2025

LOCATION: CASSIDY PARK

The proposed Contract Documents for this Work are modified as follows:

- I. **GENERAL INFORMATION: No Change**
- II. **DRAWINGS:** **Remove** drawing titled ASPHALT WALKWAY REPLACEMENT SITE PLAN & **Replace** it with REVISED- ASPHALT WALKWAY REPLACEMENT CASSIDY PARK SITE PLAN. Original Legend colors were incorrect.
- III. **PROJECT MANUAL/SPECIFICATIONS:** No Change
- IV. **INVITATION TO BID:** No Change

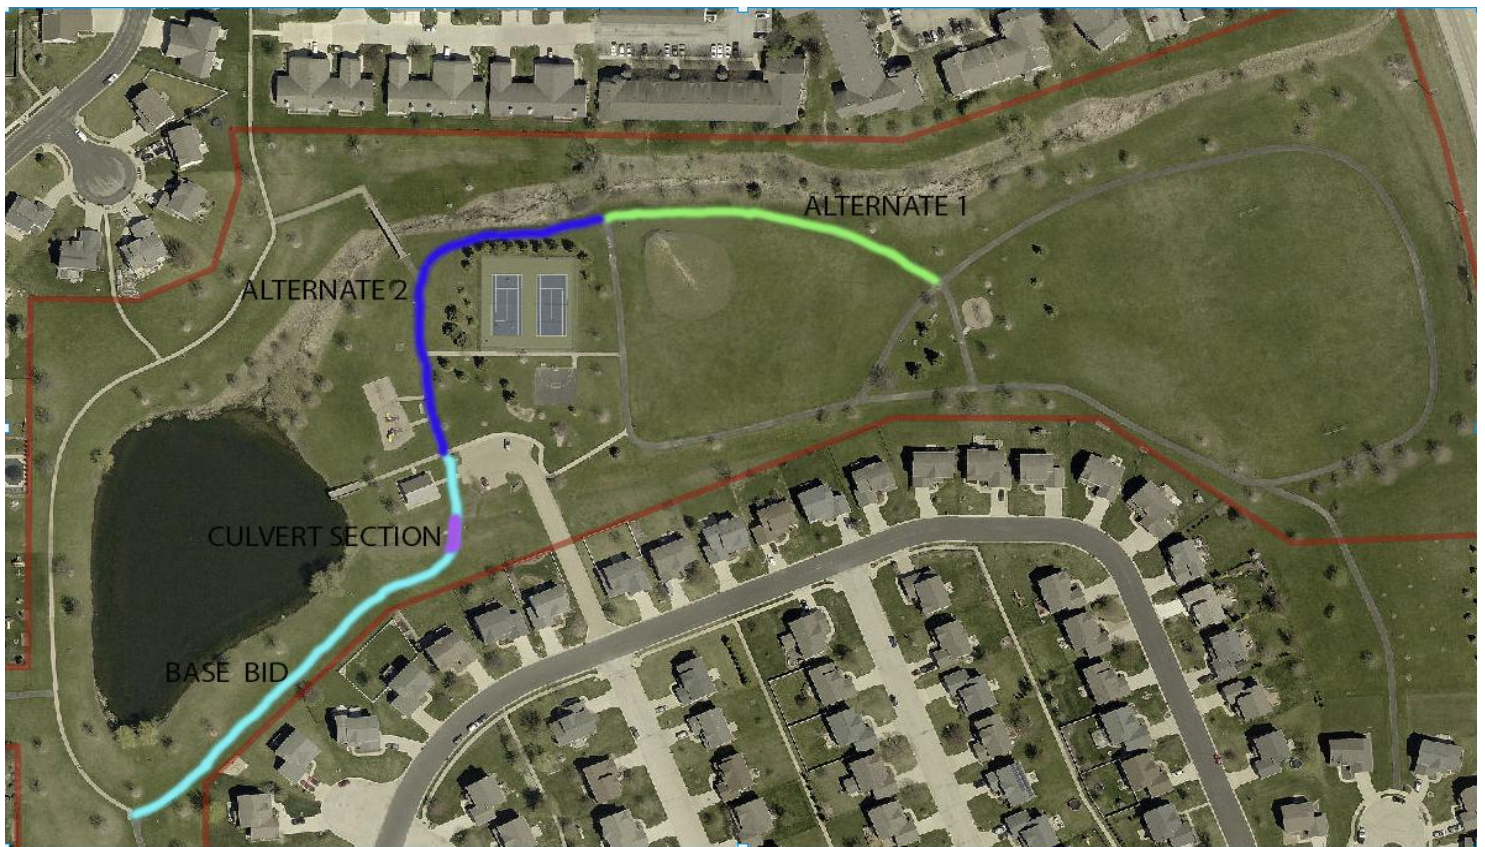

NOTE: Contractor is responsible for field verifying all measurements before submitting bid. No extra charge will be allowed to the Contractor on account of any difference between actual dimensions and the measurements shown in the Project Manual or this Site Plan.

NOT TO SCALE

LEGENDS

- & — Base Bid : Removal and replacement of approximately 615 LF and 8' wide asphalt pavement.
- Add Alternate 1: Removal & replacement of approximately 488' linear feet of 8' wide asphalt
- Add Alternate 2: Removal & replacement of approximately 263' linear feet of 8' wide asphalt

NOTES:

1. Contractor is responsible for calling JULIE.
2. All sidewalk slopes shall be in accordance with ADA.
3. Contractor shall notify the owner 48 hrs in advance of any proposed construction work.
4. Contractor should note that Cassidy Park remain open while work is taking place.
All workers shall be cognizant of any park patrons present.
5. Ensure smooth surface and proper drainage.
6. After removal, smooth the aggregate blade base, filling any depression caused by removal operations, compact, apply prime coat. Pour & finish asphalt path according to IDOT standards.
Backfill disturbed areas with topsoil. Seed with IDOT Class 1 Lawn Mixture & straw.



**Revised - ASPHALT WALKWAY REPLACEMENT
CASSIDY PARK
SITE PLAN**