

Peoria Park District
Planning, Design and Construction Department
1314 N. Park Road
Peoria, IL 61604
Telephone: (309) 686-3386

ADDENDUM NO. 1

PROJECT TITLE: Zoo Boardwalk
Lights

ISSUANCE DATE: 7/15/2026

LOCATION: Peoria Zoo

The proposed Contract Documents for this Work are modified as follows:

I. GENERAL INFORMATION:

- Revised bid form attached, requesting two base bids for different installation locations.

II. DRAWINGS:

- Add Sheet "INSTALLATION DETAILS" indicating installation locations for Base Bid #1 & #2.

III. PROJECT MANUAL/SPECIFICATIONS.:

- SUPPLEMENTAL INSTRUCTIONS TO BIDDERS, Section 2 PROJECT DESCRIPTION:
Subsection A:
 1. Delete all and replace with "BASE BID #1: All materials, equipment, and labor necessary to successfully install a commercial grade, permanent track, programmable LED lighting system along the boardwalk on the deck at the Peoria Zoo."
 2. Add "BASE BID #2: All materials, equipment, and labor necessary to successfully install a commercial grade, permanent track, programmable LED lighting system along the boardwalk attached to the bottom of the handrail at the Peoria Zoo."
- BID FORM:
 1. Replace entire Bid Form with Bid Form - Revised.

IV. INVITATION TO BID: N/A

END OF ADDENDUM NO. 1

Bid From: _____

PROJECT NO. 26-021
BID FOR: ZOO BOARDWALK LIGHTS
LOCATION: PEORIA ZOO

BID FORM - REV

BID TO: PEORIA PARK DISTRICT

UNDERSIGNED:

1. Acknowledges receipt of:

A. Project Manual and Drawings for:

ZOO BOARDWALK LIGHTS
PEORIA ZOO
2320 N PROSPECT RD
PEORIA, ILLINOIS

B. Addenda: No. _____ through No. _____

2. Has examined facility and the bid documents and shall be responsible for performing work specifically required of him by all parts of bidding documents including specifications for entire project, even though such work may be included as related requirements specified in other divisions or sections.

3. And agrees to enter into and execute Contract with Owner, if awarded on basis of this bid, and to:

A. Furnish Bonds and Insurance required by the Bidding & Contract Documents.

B. Accomplish work in accord with Contract.

C. Complete work within specified Contract time.

4. **CONTRACT TIME:** Contractor agrees to Substantially Complete ALL WORK as required by the Contract Documents per the Supplementary General Conditions and Supplementary Instructions to Bidders.

5. **BASE BIDS:**

A. Base Bid #1: Installation of track lighting on boardwalk (See attached detail).
Bidder agrees to perform all building and site work, as set forth in the Project Manual and Drawings for the sum of:

_____ Dollars (\$_____.____)

B. Base Bid #2: Installation of track lighting underneath handrail (See attached detail).
Bidder agrees to perform all building and site work, as set forth in the Project Manual and Drawings for the sum of:

_____ Dollars (\$_____.____)

Bid From: _____

PROJECT NO. 26-021
BID FOR: ZOO BOARDWALK LIGHTS
LOCATION: PEORIA ZOO

6. **PROPOSED SUBSTITUTION LIST:**

Base Bid(s) and Alternates are understood to include only those product brands, items, and elements which are specified in the Bid Documents. The following is a list of substitute products, equipment or methods of construction which the Bidder proposes to furnish on this project, with difference in price being added or deducted from Base Bid(s).

Bidder understands that acceptance of any proposed substitution which has not been approved as an "equal" to the product brand, item, or element specified prior to bid opening is at Owner's option. Approval or rejection of any substitutions listed below will be indicated before executing Contract.

<u>ITEM</u>	<u>ADD</u>	<u>DEDUCT</u>
_____	\$ _____	\$ _____
_____	\$ _____	\$ _____
_____	\$ _____	\$ _____

7. **BIDDERS CHECKLIST:**

Did you visit the site?	Yes	No
Is Bid Security enclosed? (If applicable)	Yes	No
Is Peoria Park District Certificate of Equal Employment Opportunity Compliance for Contractors enclosed?	Yes	No
Is Workforce Profile enclosed?	Yes	No
Is Company Ownership Certification enclosed?	Yes	No
If the bid is \$50,000.00 or over, the Minority/Women Owned Contact Sheet enclosed?	Yes	No
If the bid is \$50,000.00 or over, the Contractor/Subcontractor Workforce Plan enclosed?	Yes	No
Is Subcontractors List enclosed?	Yes	No
Is Certification of Compliance of the Listed Provisions and Laws form enclosed?	Yes	No
Is a completed W-9 enclosed?	Yes	No

8. **BIDDER INFORMATION:**

NAME OF BIDDER: _____

ADDRESS: _____

Bid From: _____

PROJECT NO. 26-021
BID FOR: ZOO BOARDWALK LIGHTS
LOCATION: PEORIA ZOO

CITY, STATE, ZIP: _____

TELEPHONE NO.: _____



BY: _____
(Signature of Authorized Official)

TITLE: _____

BIDDER'S SEAL

WITNESS: _____

END OF BID FORM

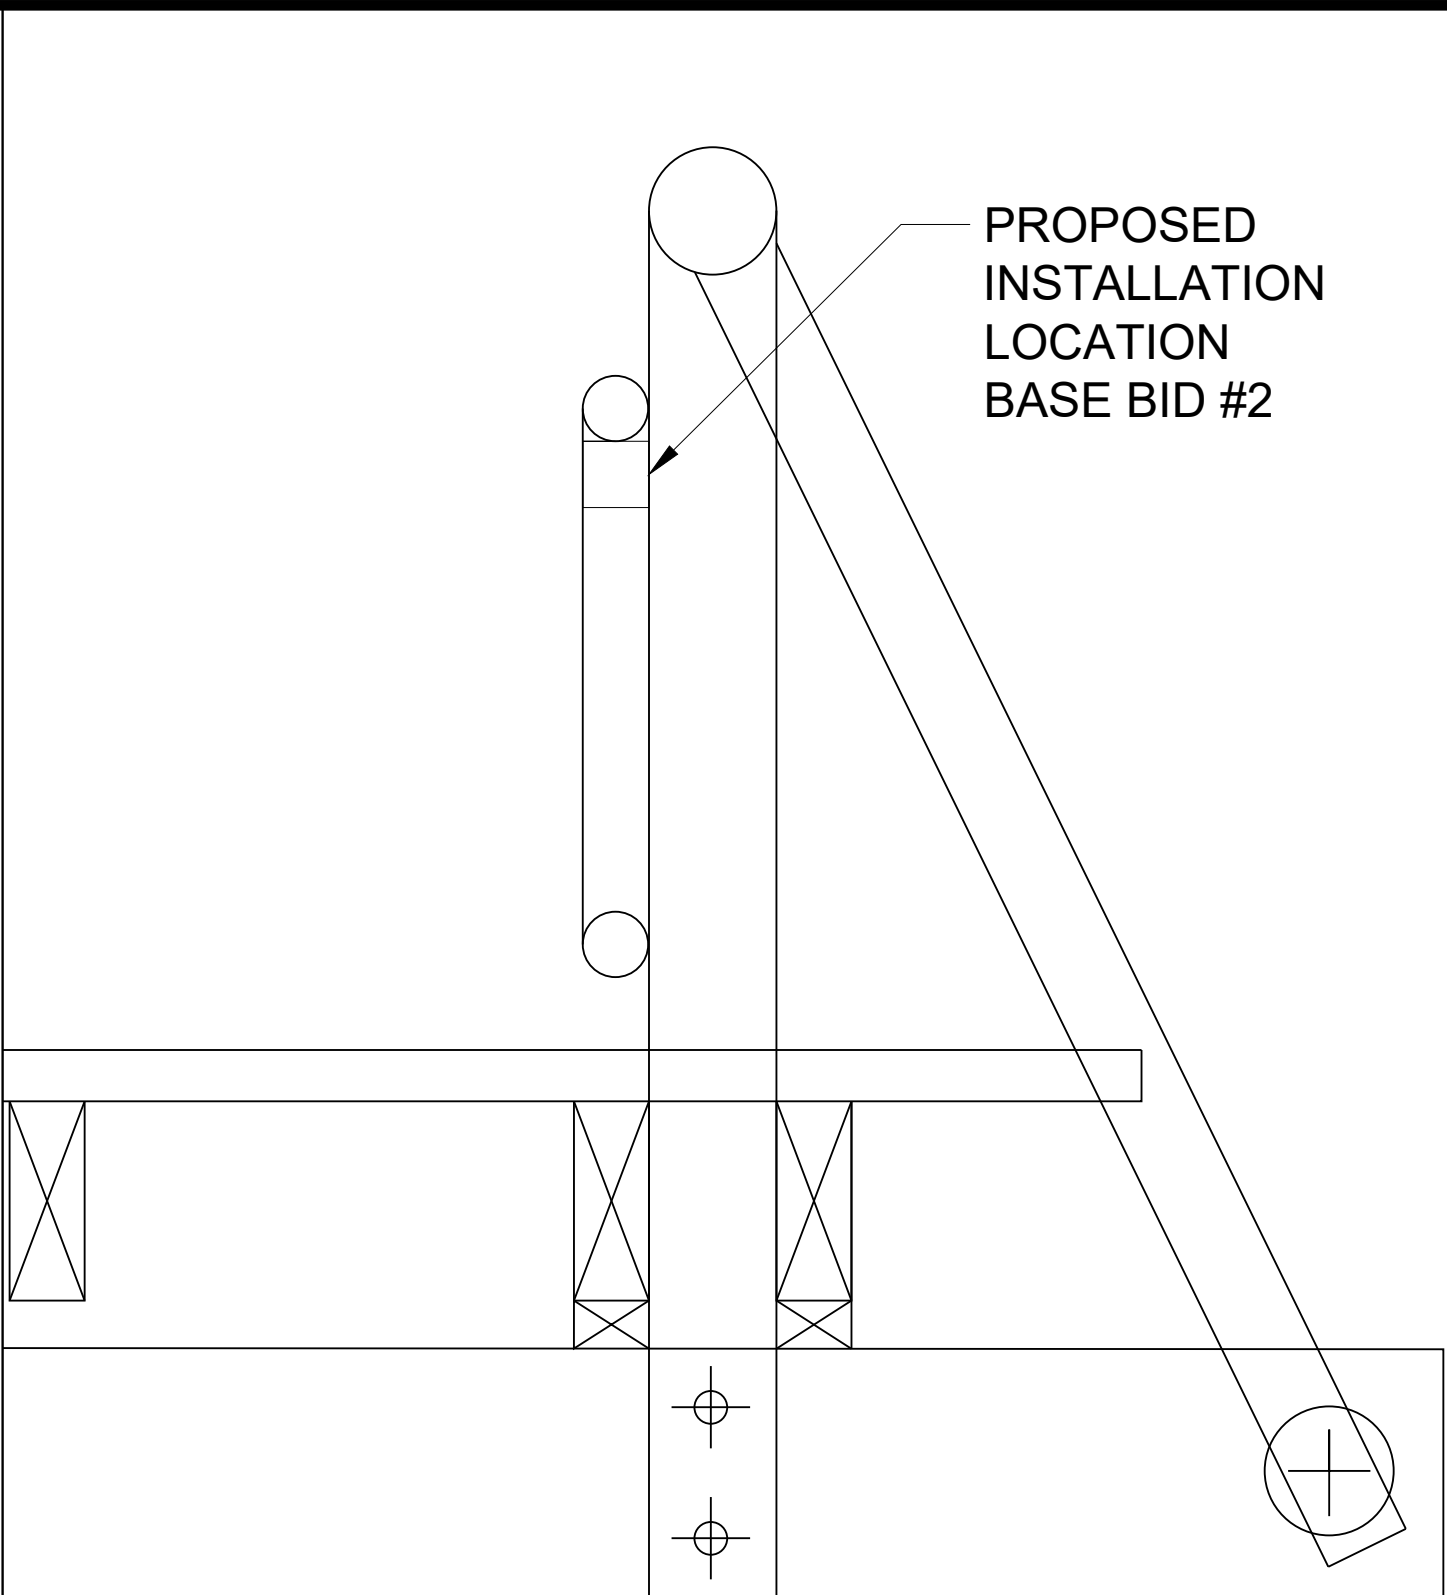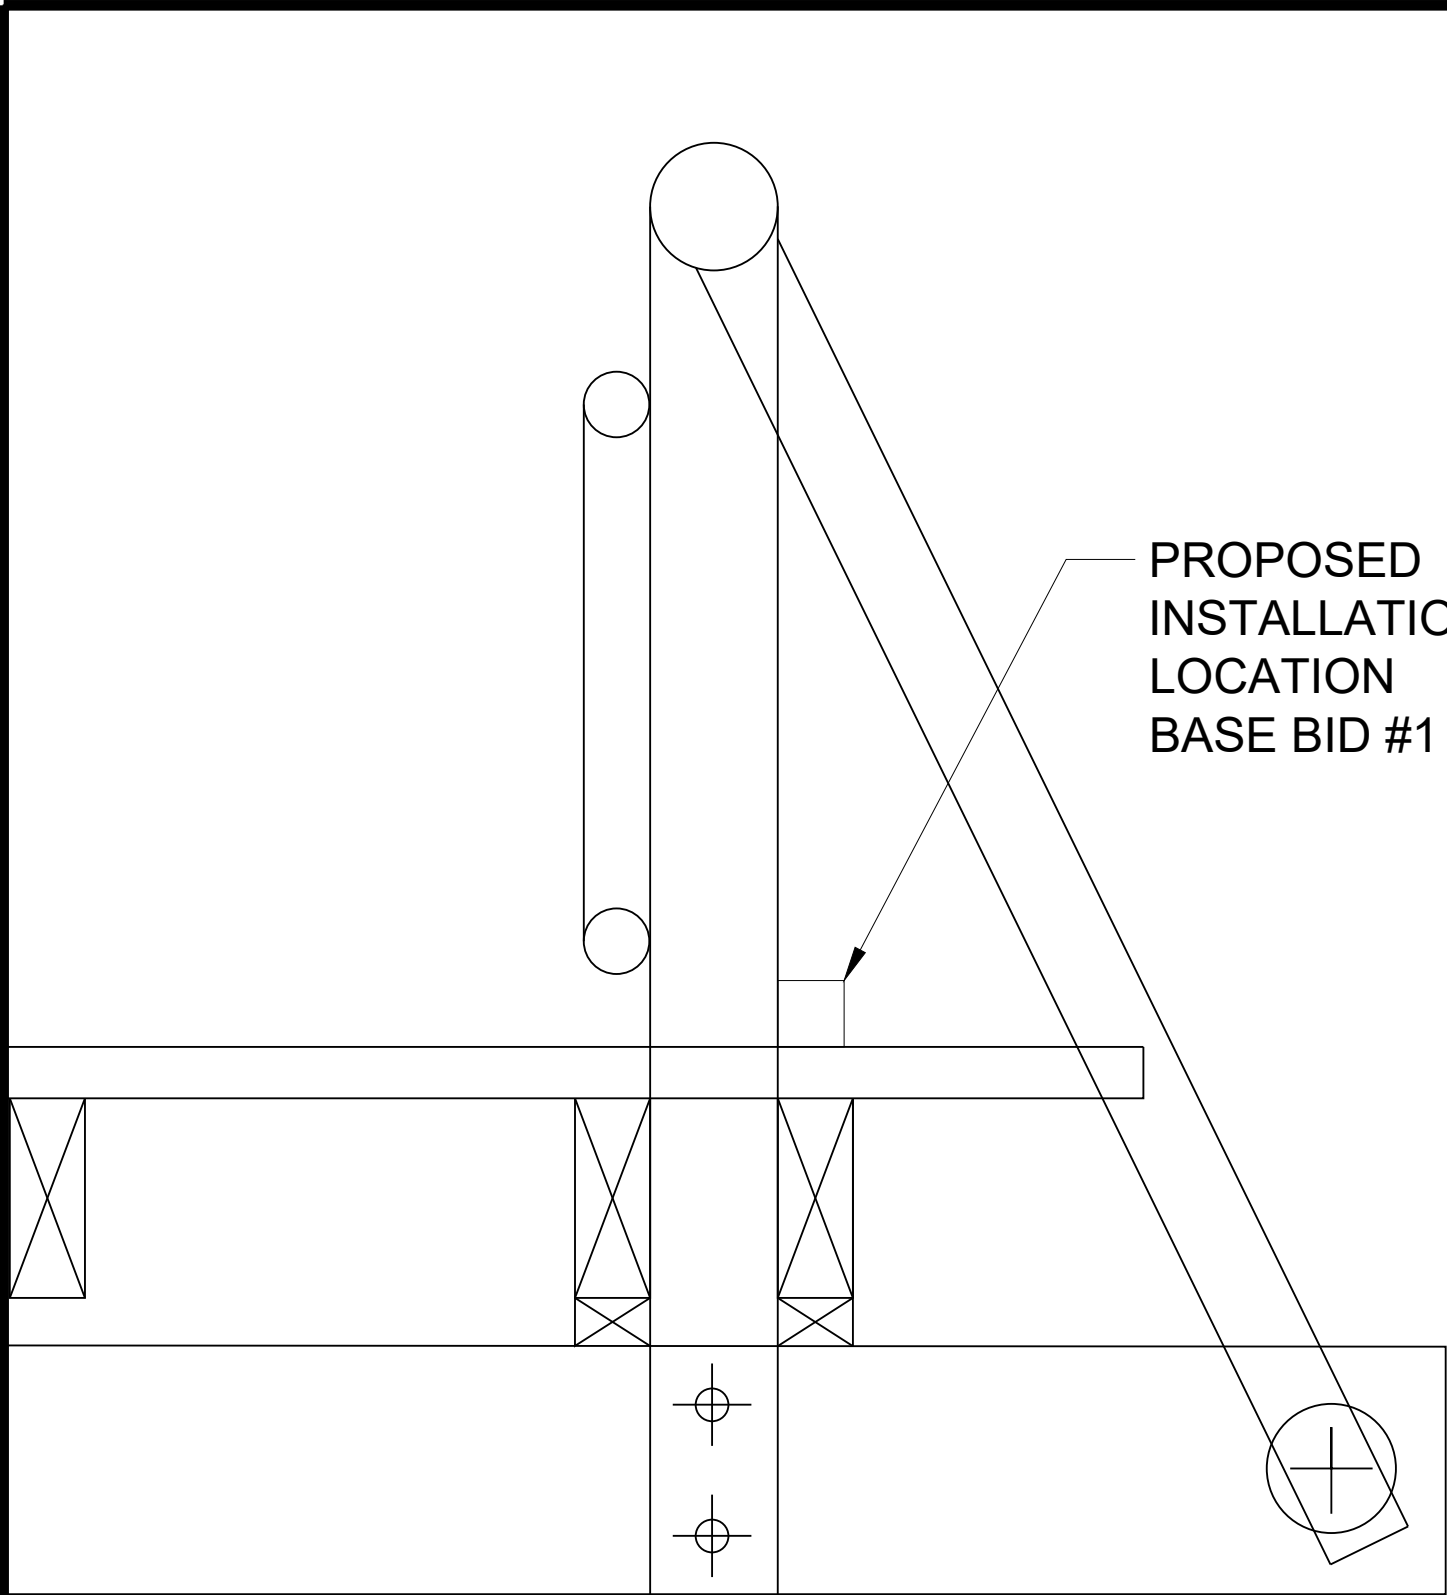

ZOO BOARDWALK LIGHTS at
PEORIA ZOO

PLEASURE DRIVEWAY AND PARK DISTRICT OF PEORIA, ILLINOIS



INSTALLATION DETAILS			
SCALE: NTS	DRAWN BY: SJW	DATE: 7/15/26	SHEET: 2