

## ADDENDUM

Peoria Park District  
Planning, Design and Construction Department  
1314 N. Park Road  
Peoria, IL 61604  
Telephone: (309) 686-3386

ADDENDUM NO. 1

PROJECT TITLE: EROSION REPAIR-  
FOREST PARK NATURE CENTER  
@ HIGH POINT TERRACE

ISSUANCE DATE: 9/27/16

LOCATION: Forest Park Nature Center

The proposed Contract Documents for this Work are modified as follows:

I. **DRAWINGS:**

1. Section 202.03 of the Standard Specifications: Removal and Disposal of Surplus, Unstable, Unsuitable and Organic Materials is applicable and shall be amended to include: Chipped organic materials may remain on site and be filled in the area designated "Organic Materials Disposal Area" on the attached plan. Stumps may also remain on site and be placed in the area marked on the attached plan. The Park District does have another site available for stump disposal near Detweiller Park should the area marked on the attached plan not be sufficient.
2. Clarification: The quantity for Articulated Concrete Block Mat indicated on sheet C2 is only for the exposed surface area, it does NOT include the buried perimeter toe-ins.

II. **PROJECT MANUAL/SPECIFICATIONS/GENERAL CONDITIONS/ETC.:**

N/A

III. **INVITATION TO BID:**



N/A

END OF ADDENDUM NO. 1

(Addendum may be bound into Project Manual, attached to front cover, faxed, mailed, emailed or delivered to bidders.)

PLAN	DATE
SURVEYED	BY
ALIGNED	BY
CHECKED	BY
NOTE BOOK	NO.
RT. OF WAY CHECKED	DATE
LOAD FILE NAME	

PROFILE	DATE
SURVEYED	BY
GRADES CHECKED	BY
B.M. NOTED	BY
STRUCTURE NOTATIONS CHECKED	BY
NOTE BOOK	NO.
STRUCTURE NOTATIONS CHECKED	DATE

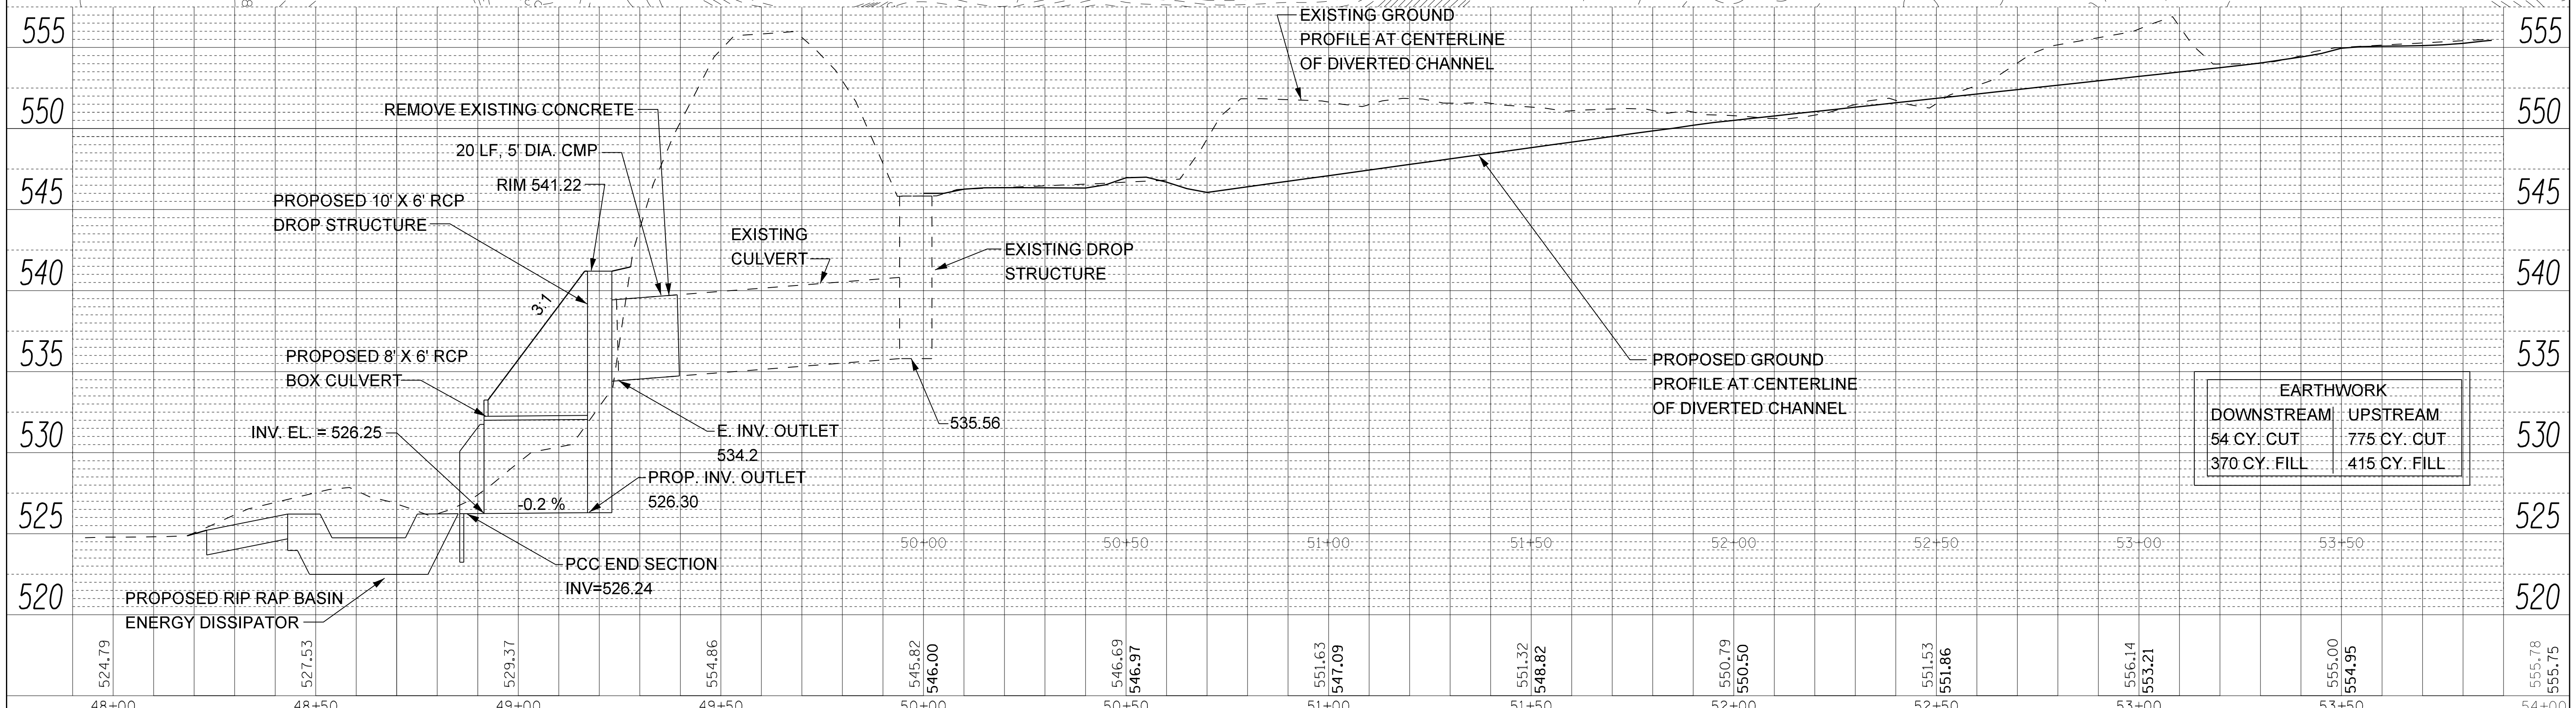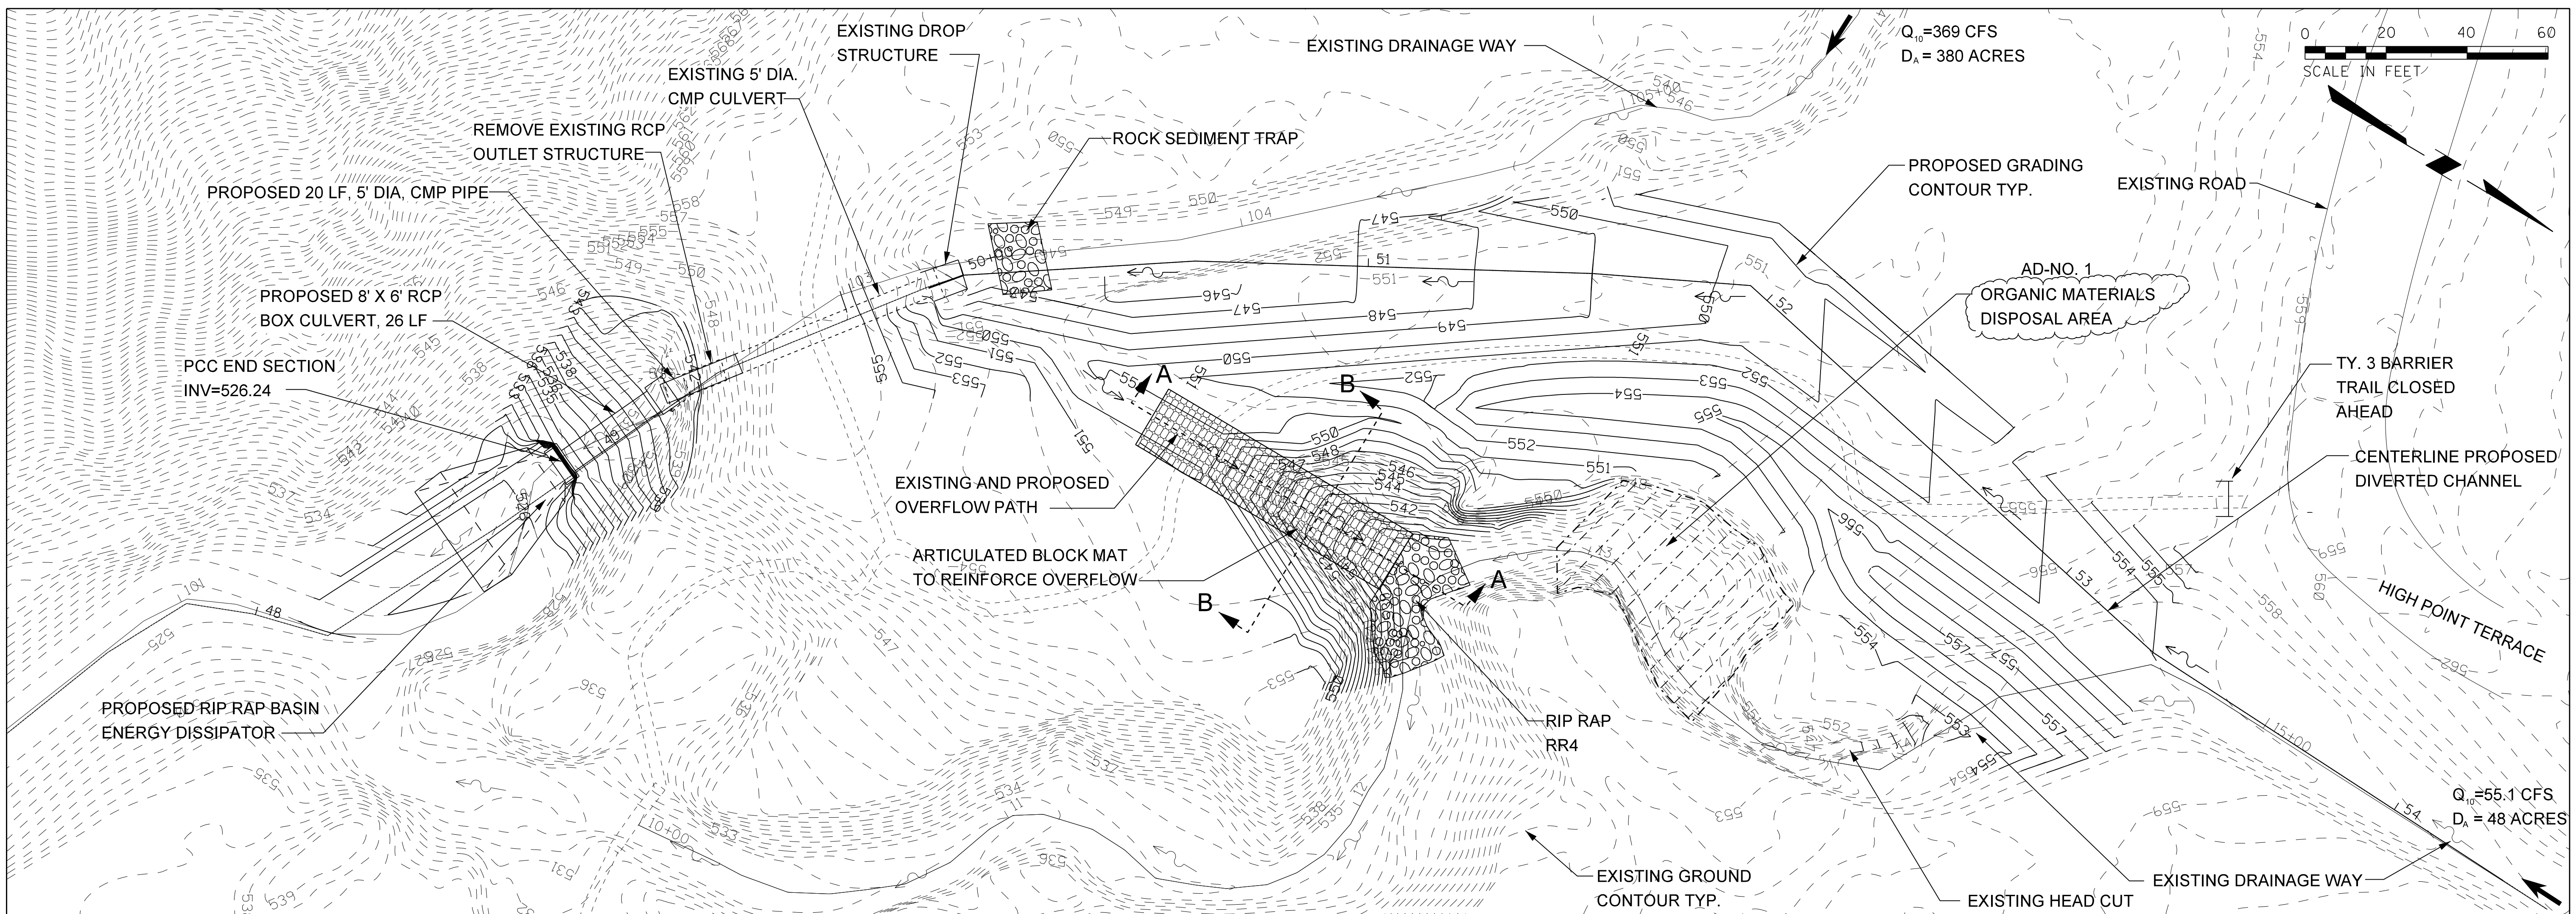

EARTHWORK	
DOWNSTREAM	UPSTREAM
54 CY. CUT	775 CY. CUT
370 CY. FILL	415 CY. FILL