

apaceDesign Architects + Engineers  
Job No. 2015904.20

Addendum Number 1  
Document 00202

DOCUMENT 00202 - ADDENDUM NUMBER 1

Date: 01 August 2019

**OWNER:** Peoria Park District  
1125 W. Lake Ave.  
Peoria, IL 61614

**ARCHITECT:** apaceDesign Architects + Engineers  
2112 E. War Memorial Drive  
Peoria, IL 61614-8002

To: PROSPECTIVE BIDDERS

Subject: ADDENDUM NO. 1 TO THE BIDDING DOCUMENTS FOR:

Roof Replacement  
Bradley Park - ESC Paint Shop  
1314 N. Park Road  
Peoria, IL 61604

This addendum forms a part of the bidding and contract documents and modifies the original bidding documents, dated 23 July 2019. Acknowledge receipt of this addendum in space provided on the Bid Form. FAILURE TO DO SO MAY SUBJECT BIDDER TO DISQUALIFICATION.

**DRAWINGS:**

1. See the attached 8 1/2x11 roof plan with the existing petroleum vent to be added to the contract documents.

**PROJECT MANUAL:**

1. Section 075423 Thermoplastic Polyolefin TPO Roofing:
  - a. Reference "3.3 Substrate Board Installation": Delete all of 3.3 in its entirety. No substrate board is being attached to the deck. Only the polyisocyanurate insulation will be mechanically fastened.


**GENERAL ITEMS:**

1. The building does have conduits just below the roof deck within the metal deck flutes. Mechanical fastener placement shall be such that they do not penetrate the existing conduits and shall be field verified to miss these conduits.

This Addendum consists of one (1) typed page, and (1) 8 1/2x11 drawing.



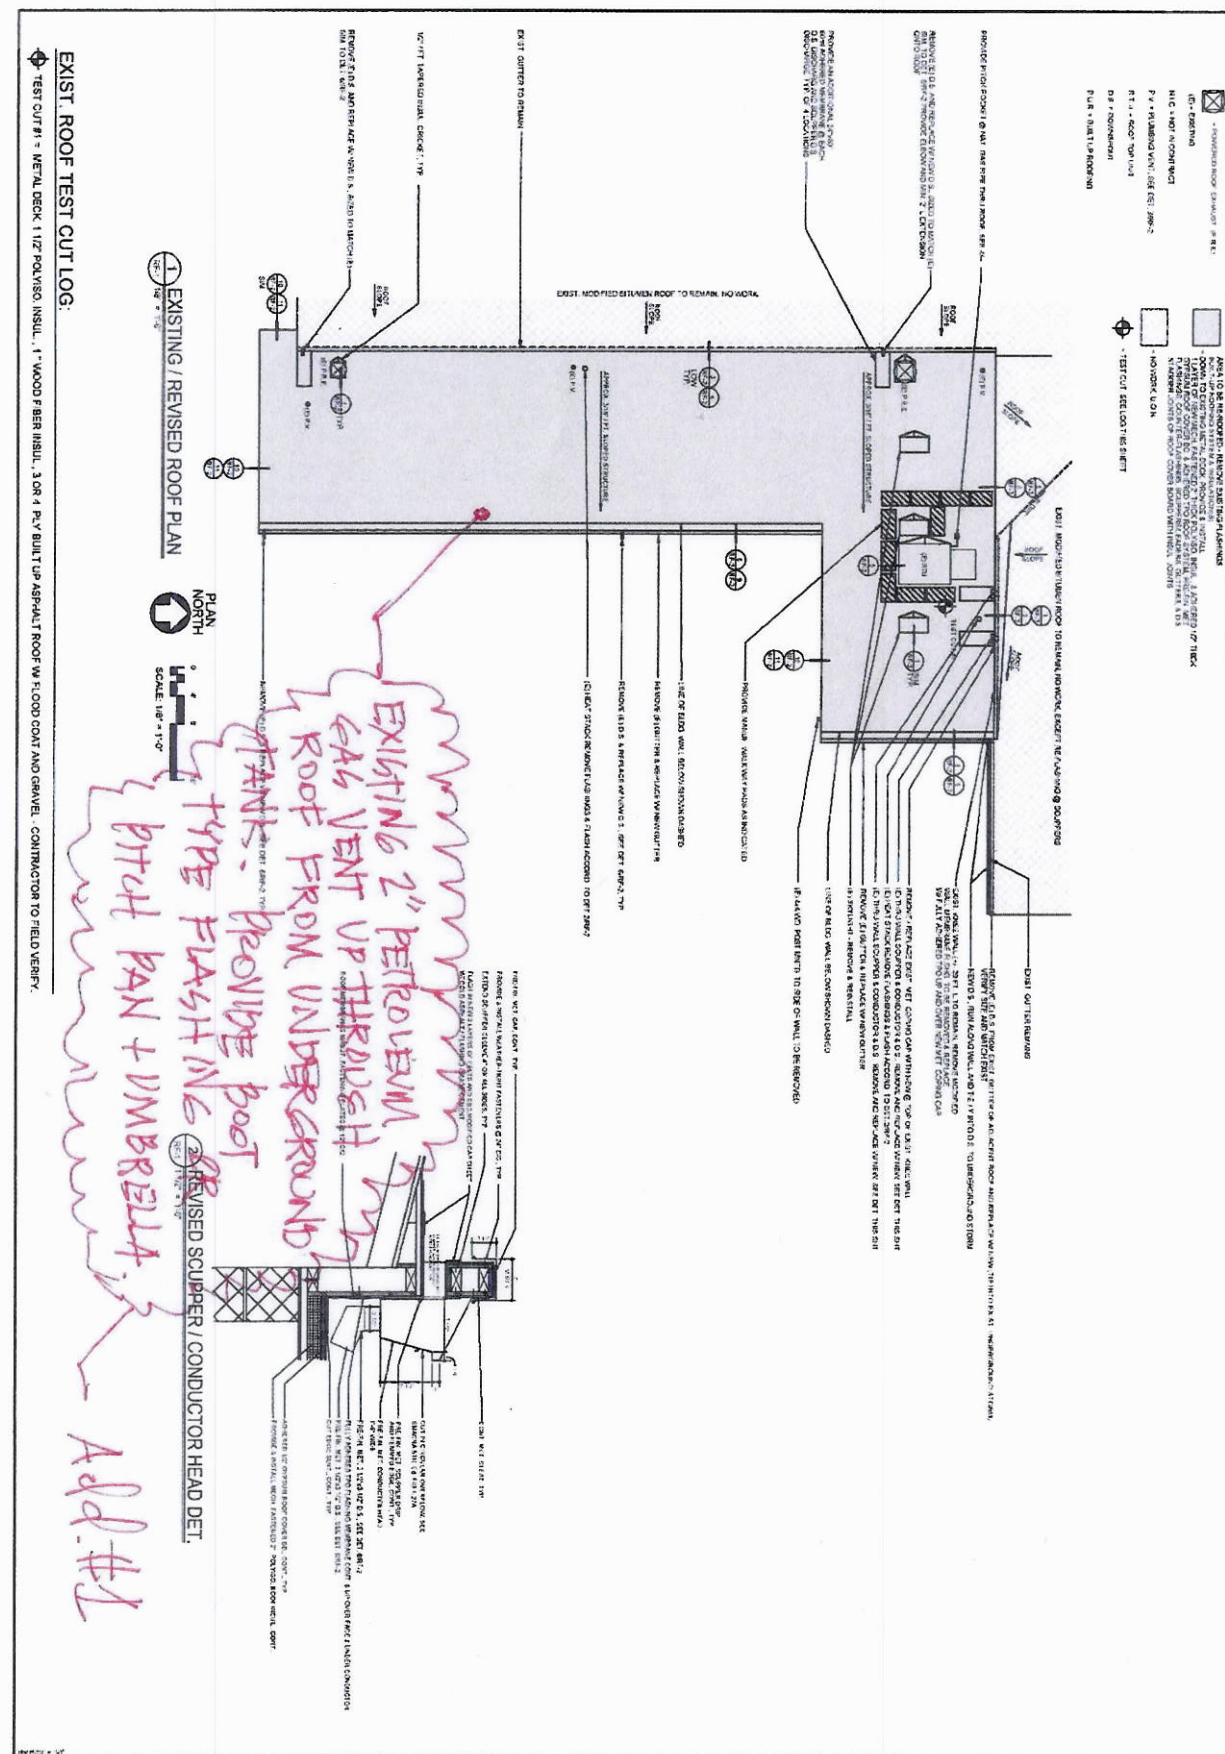

TEST CUT #1 = METAL DECK 1 1/2" POLYISO. INSUL., 1" WOOD FIBER INSUL., 3/4" 4" P.V. BUILT-UP ASPHALT ROOF W/ FLOOD COAT AND GRAVEL. CONTRACTOR TO FIELD VERIFY.




