


October 14, 2022

Addendum #1

Stormwater Inlet Replacement at Peoria Playhouse Children's Museum

It was pointed out to me that some information is missing from the existing conditions plan. I have attached the original survey, which I should have probably included in the RFP. I apologize for the omission. Please note the existing stormwater piping connecting inlets that was not shown.

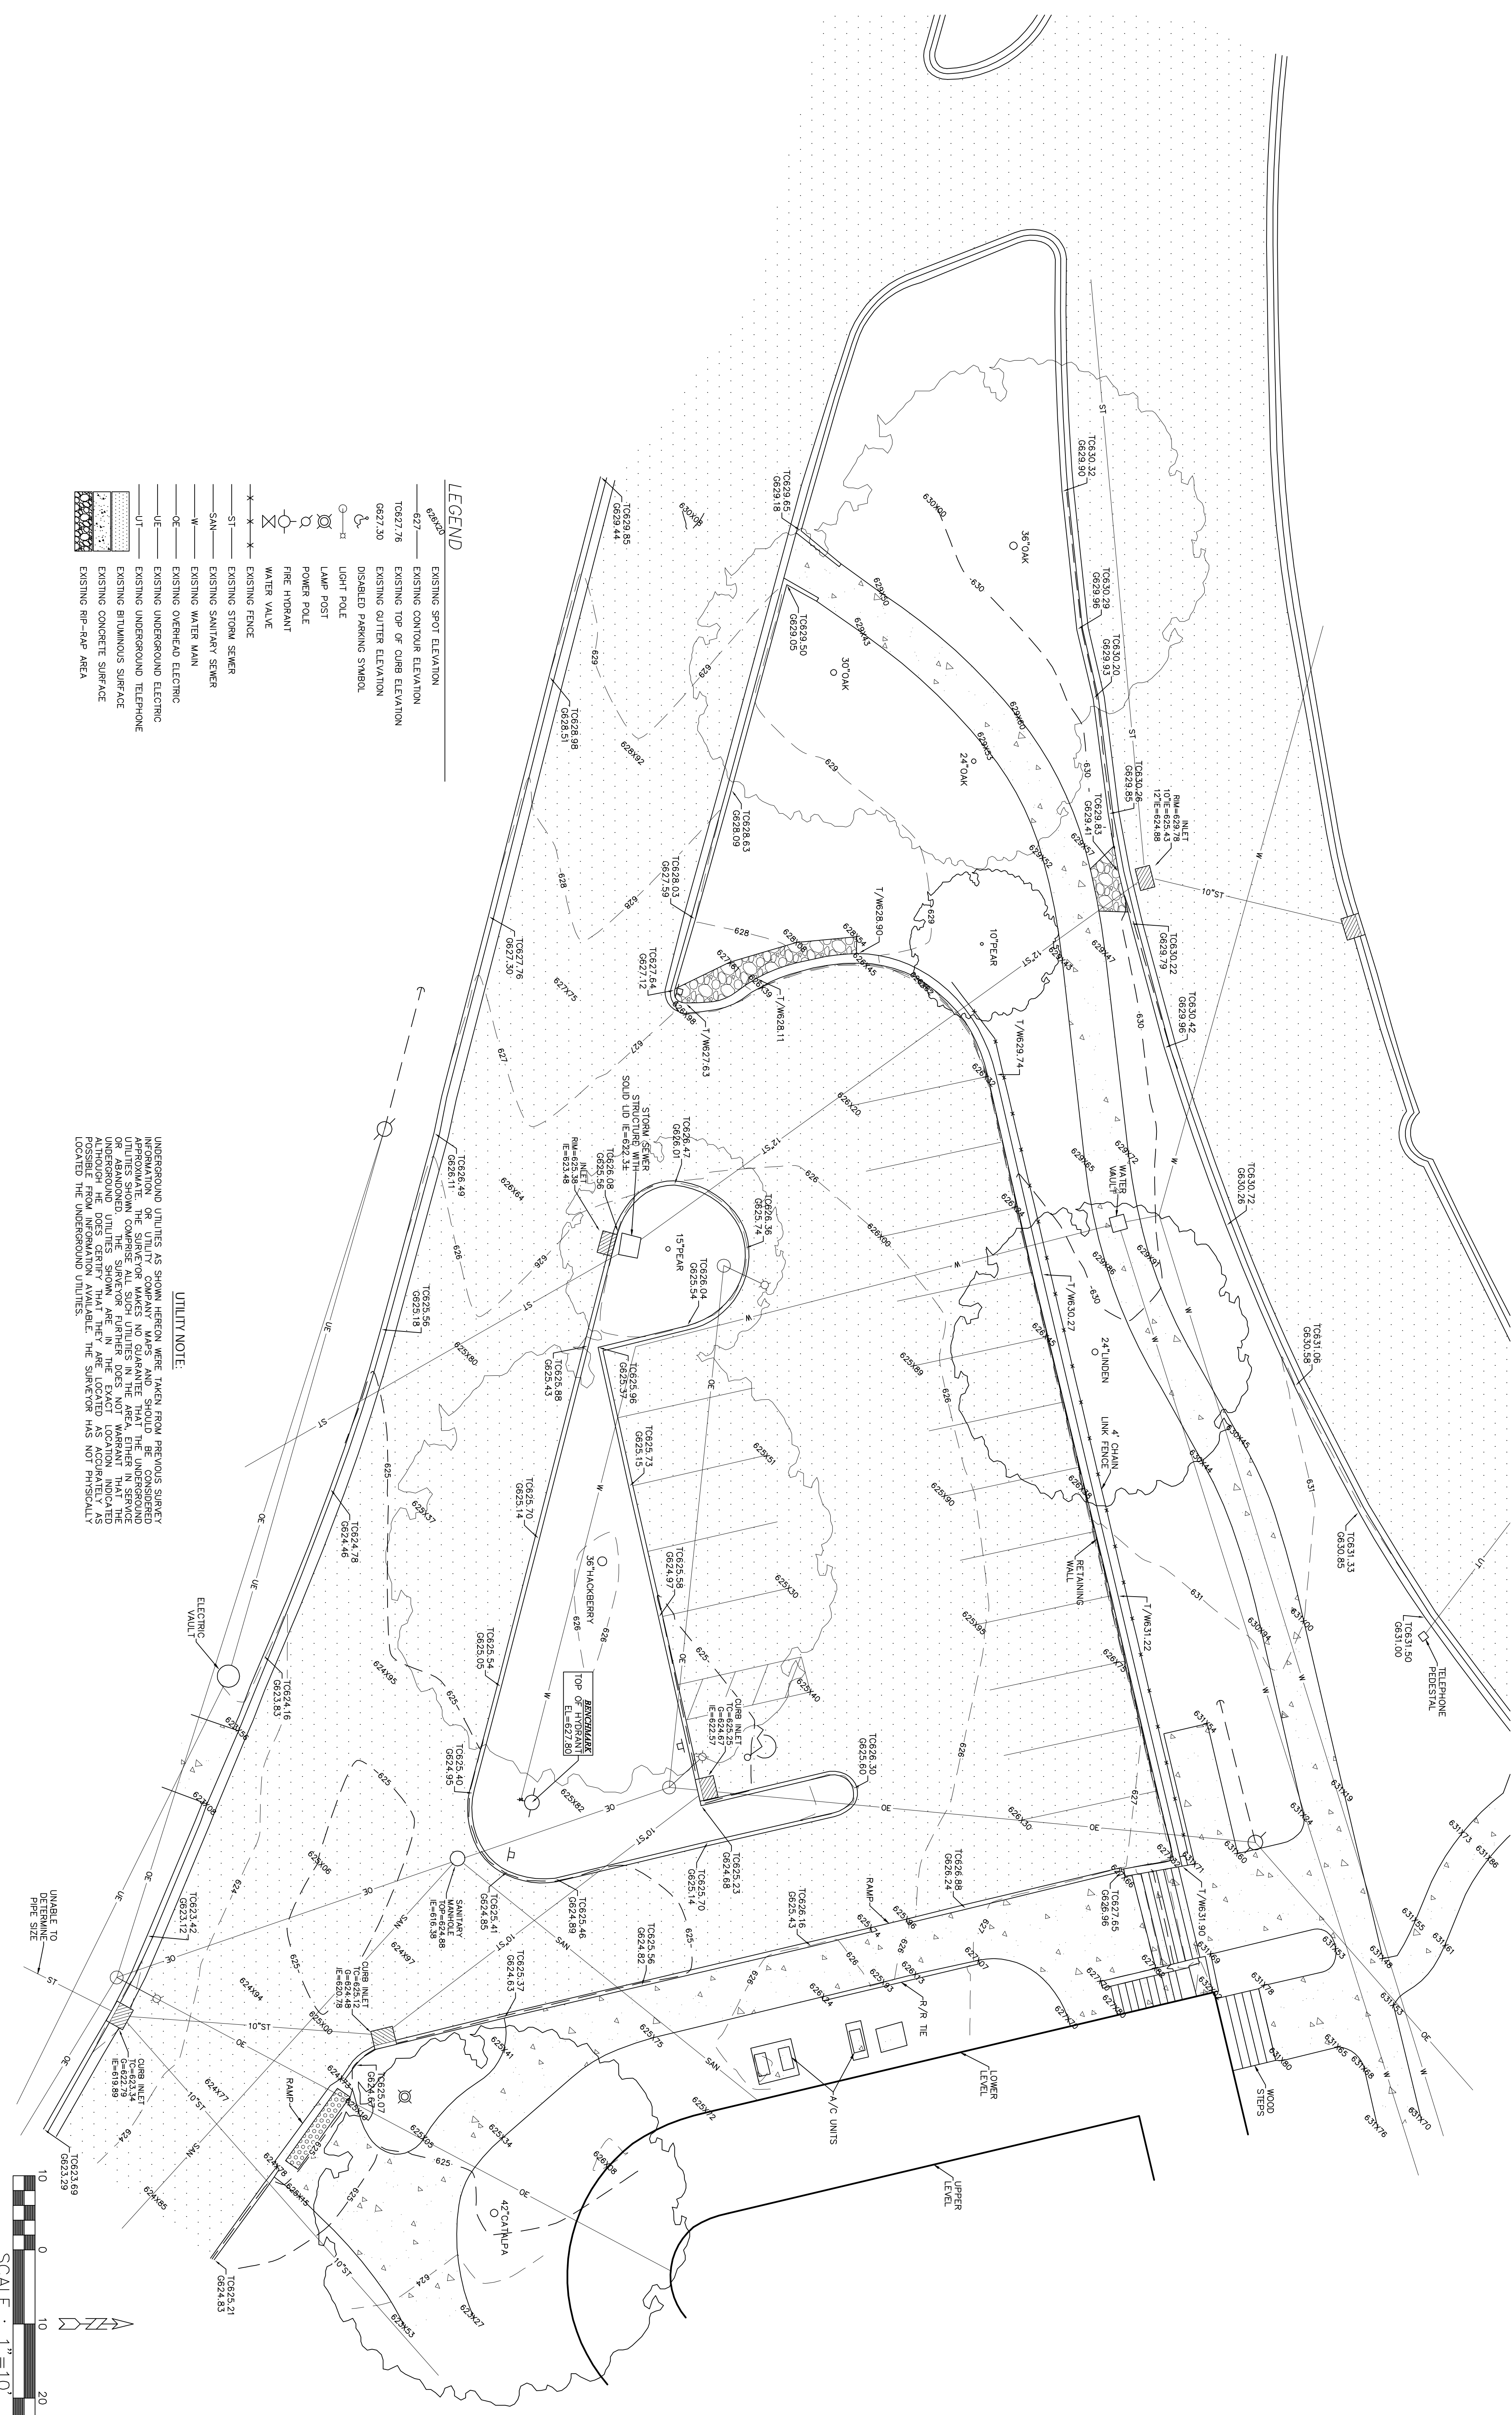


**LEGEND**

|  |                                |
|--|--------------------------------|
|  | EXISTING SPOT ELEVATION        |
|  | EXISTING CONTOUR ELEVATION     |
|  | EXISTING TOP OF CURB ELEVATION |
|  | EXISTING GUTTER ELEVATION      |
|  | DISABLED PARKING SYMBOL        |
|  | LIGHT POLE                     |
|  | LAMP POST                      |
|  | POWER POLE                     |
|  | FIRE HYDRANT                   |
|  | WATER VALVE                    |
|  | EXISTING FENCE                 |
|  | EXISTING STORM SEWER           |
|  | EXISTING SANITARY SEWER        |
|  | EXISTING WATER MAIN            |
|  | EXISTING OVERHEAD ELECTRIC     |
|  | EXISTING UNDERGROUND ELECTRIC  |
|  | EXISTING UNDERGROUND TELEPHONE |
|  | EXISTING BITUMINOUS SURFACE    |
|  | EXISTING CONCRETE SURFACE      |
|  | EXISTING RIP-RAP AREA          |

**UTILITY NOTE:**

UNDERGROUND UTILITIES AS SHOWN HEREON WERE TAKEN FROM PREVIOUS SURVEY INFORMATION OR UTILITY COMPANY MAPS AND SHOULD BE CONSIDERED APPROXIMATE. THE SURVEYOR MAKES NO GUARANTEE THAT THE UNDERGROUND OR ABANDONED UTILITIES SHOWN ARE IN THE EXACT LOCATION INDICATED ALTHOUGH FIELD CHECKS HAVE BEEN MADE TO LOCATE AS ACCURATELY AS POSSIBLE. THE SURVEYOR HAS NOT PERSONALLY LOCATED THE UNDERGROUND UTILITIES.

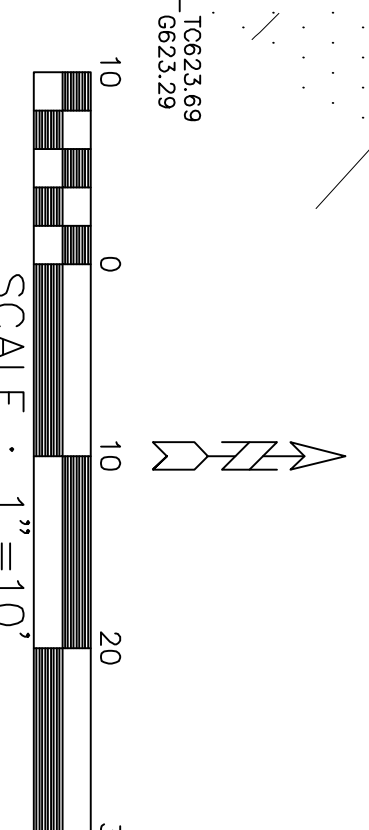

DRAWN BY: WJF  
 APPROVED BY: GRZ  
 DATE: JULY 28, 2022  
 DWG: 21012-1-001  
 SURVEY BY: WJF

**ZUMWALT & ASSOCIATES, INC.**  
 PROFESSIONAL ENGINEERS • REGISTERED LAND SURVEYORS  
 1040 W. OLYMPIA DRIVE  
 PEORIA, ILLINOIS • (309) 692-5074  
 DESIGN FIRM REGISTRATION NO. 184-003189

**TOPOGRAPHY SURVEY**  
 FOR  
**GLEN OAK PARK**  
**PEORIA PLAYHOUSE PARKING LOT**  
 SHEET NO. **1/1**  
 JOB NO. 21.012